



DESIGN SET SHEET LIST	
PAGE	SHEET NAME
D0.0	INDEX & FLOOR PLANS
D1.0	KITCHEN
D1.1	KITCHEN ELEVATIONS
D1.2	KITCHEN ISLAND ELEVATIONS
D1.3	KITCHEN PERSPECTIVES
D1.4	FIREPLACE
D1.6	PANTRY
D1.8	LAUNDRY
D2.0	PRIMARY BATHROOM
D2.1	PRIMARY BATHROOM
D2.2	SHARED BATHROOM


DESIGN SET SHEET LIST	
PAGE	SHEET NAME
D2.3	SHARED BATHROOM
D3.0	POOL BATH
D4.0	BATH 3
D5.0	OUTDOOR KITCHEN
D6.0	GUEST COTTAGE FLOOR PLAN
D6.1	STUDIO - KITCHENETTE
D7.0	STUDIO - BATH 4
D7.2	STUDIO FRONT DOOR
D7.3	STUDIO - BATH 4 TILE CALC
D8.0	FLOOR FINISH SCHEDULE

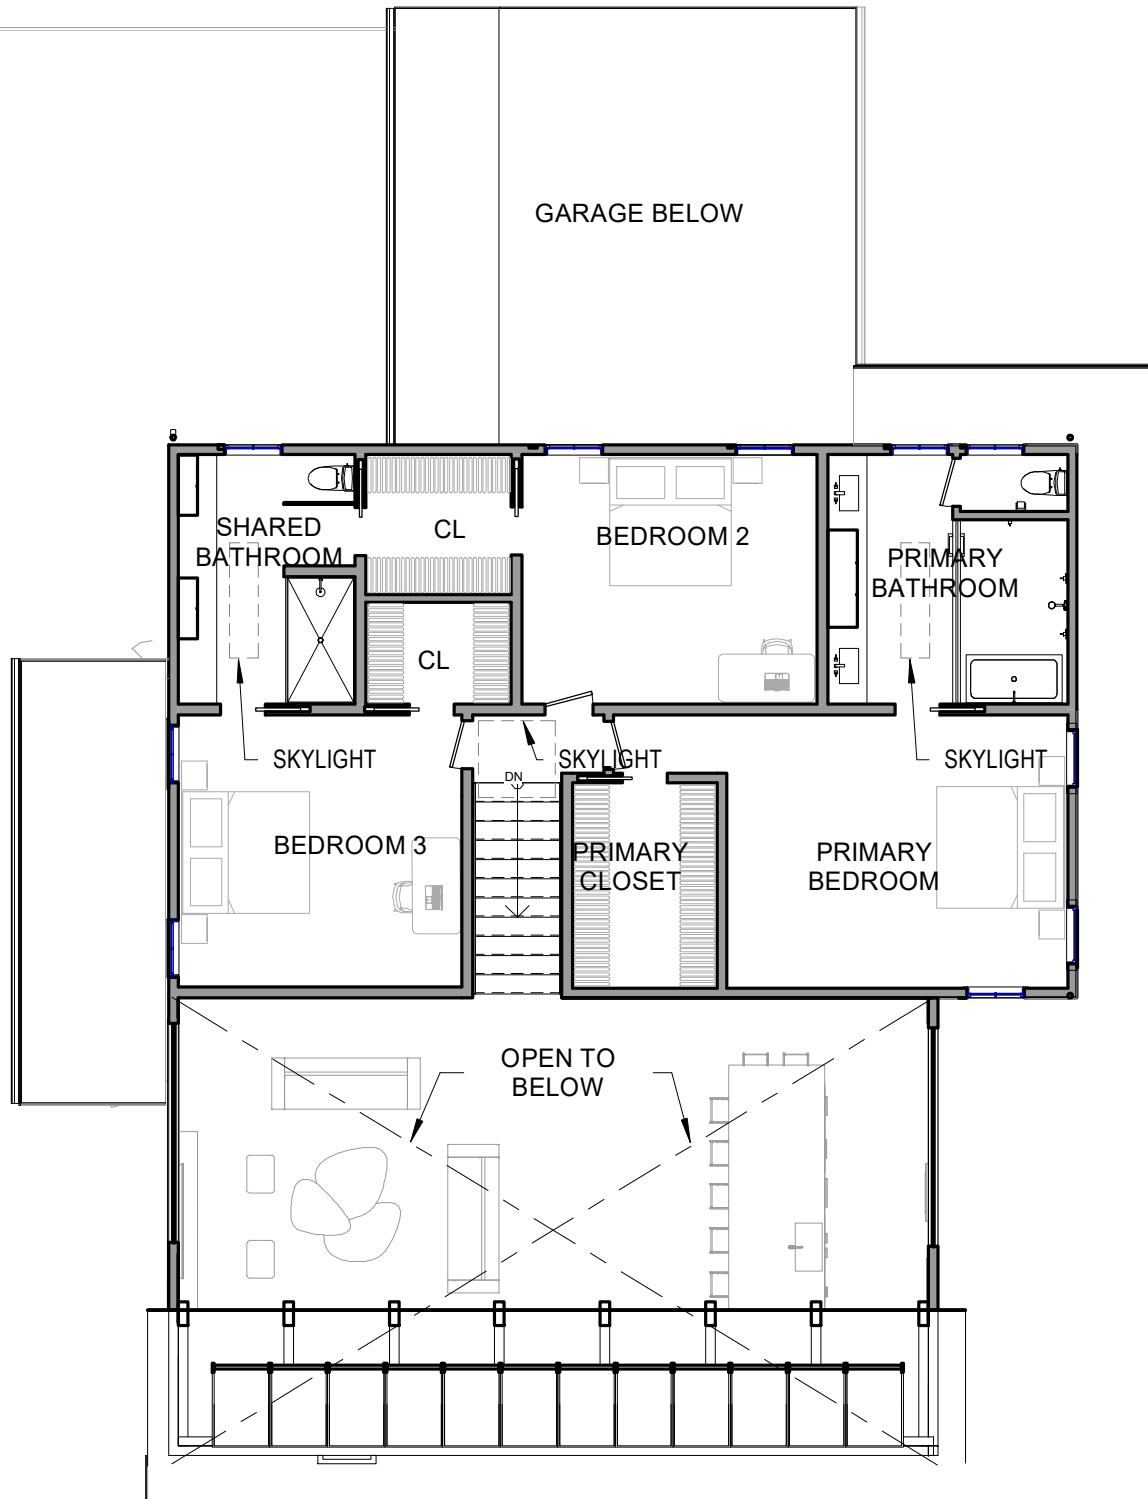


1 LEVEL 2 - FLOOR PLAN
1" = 10'-0"

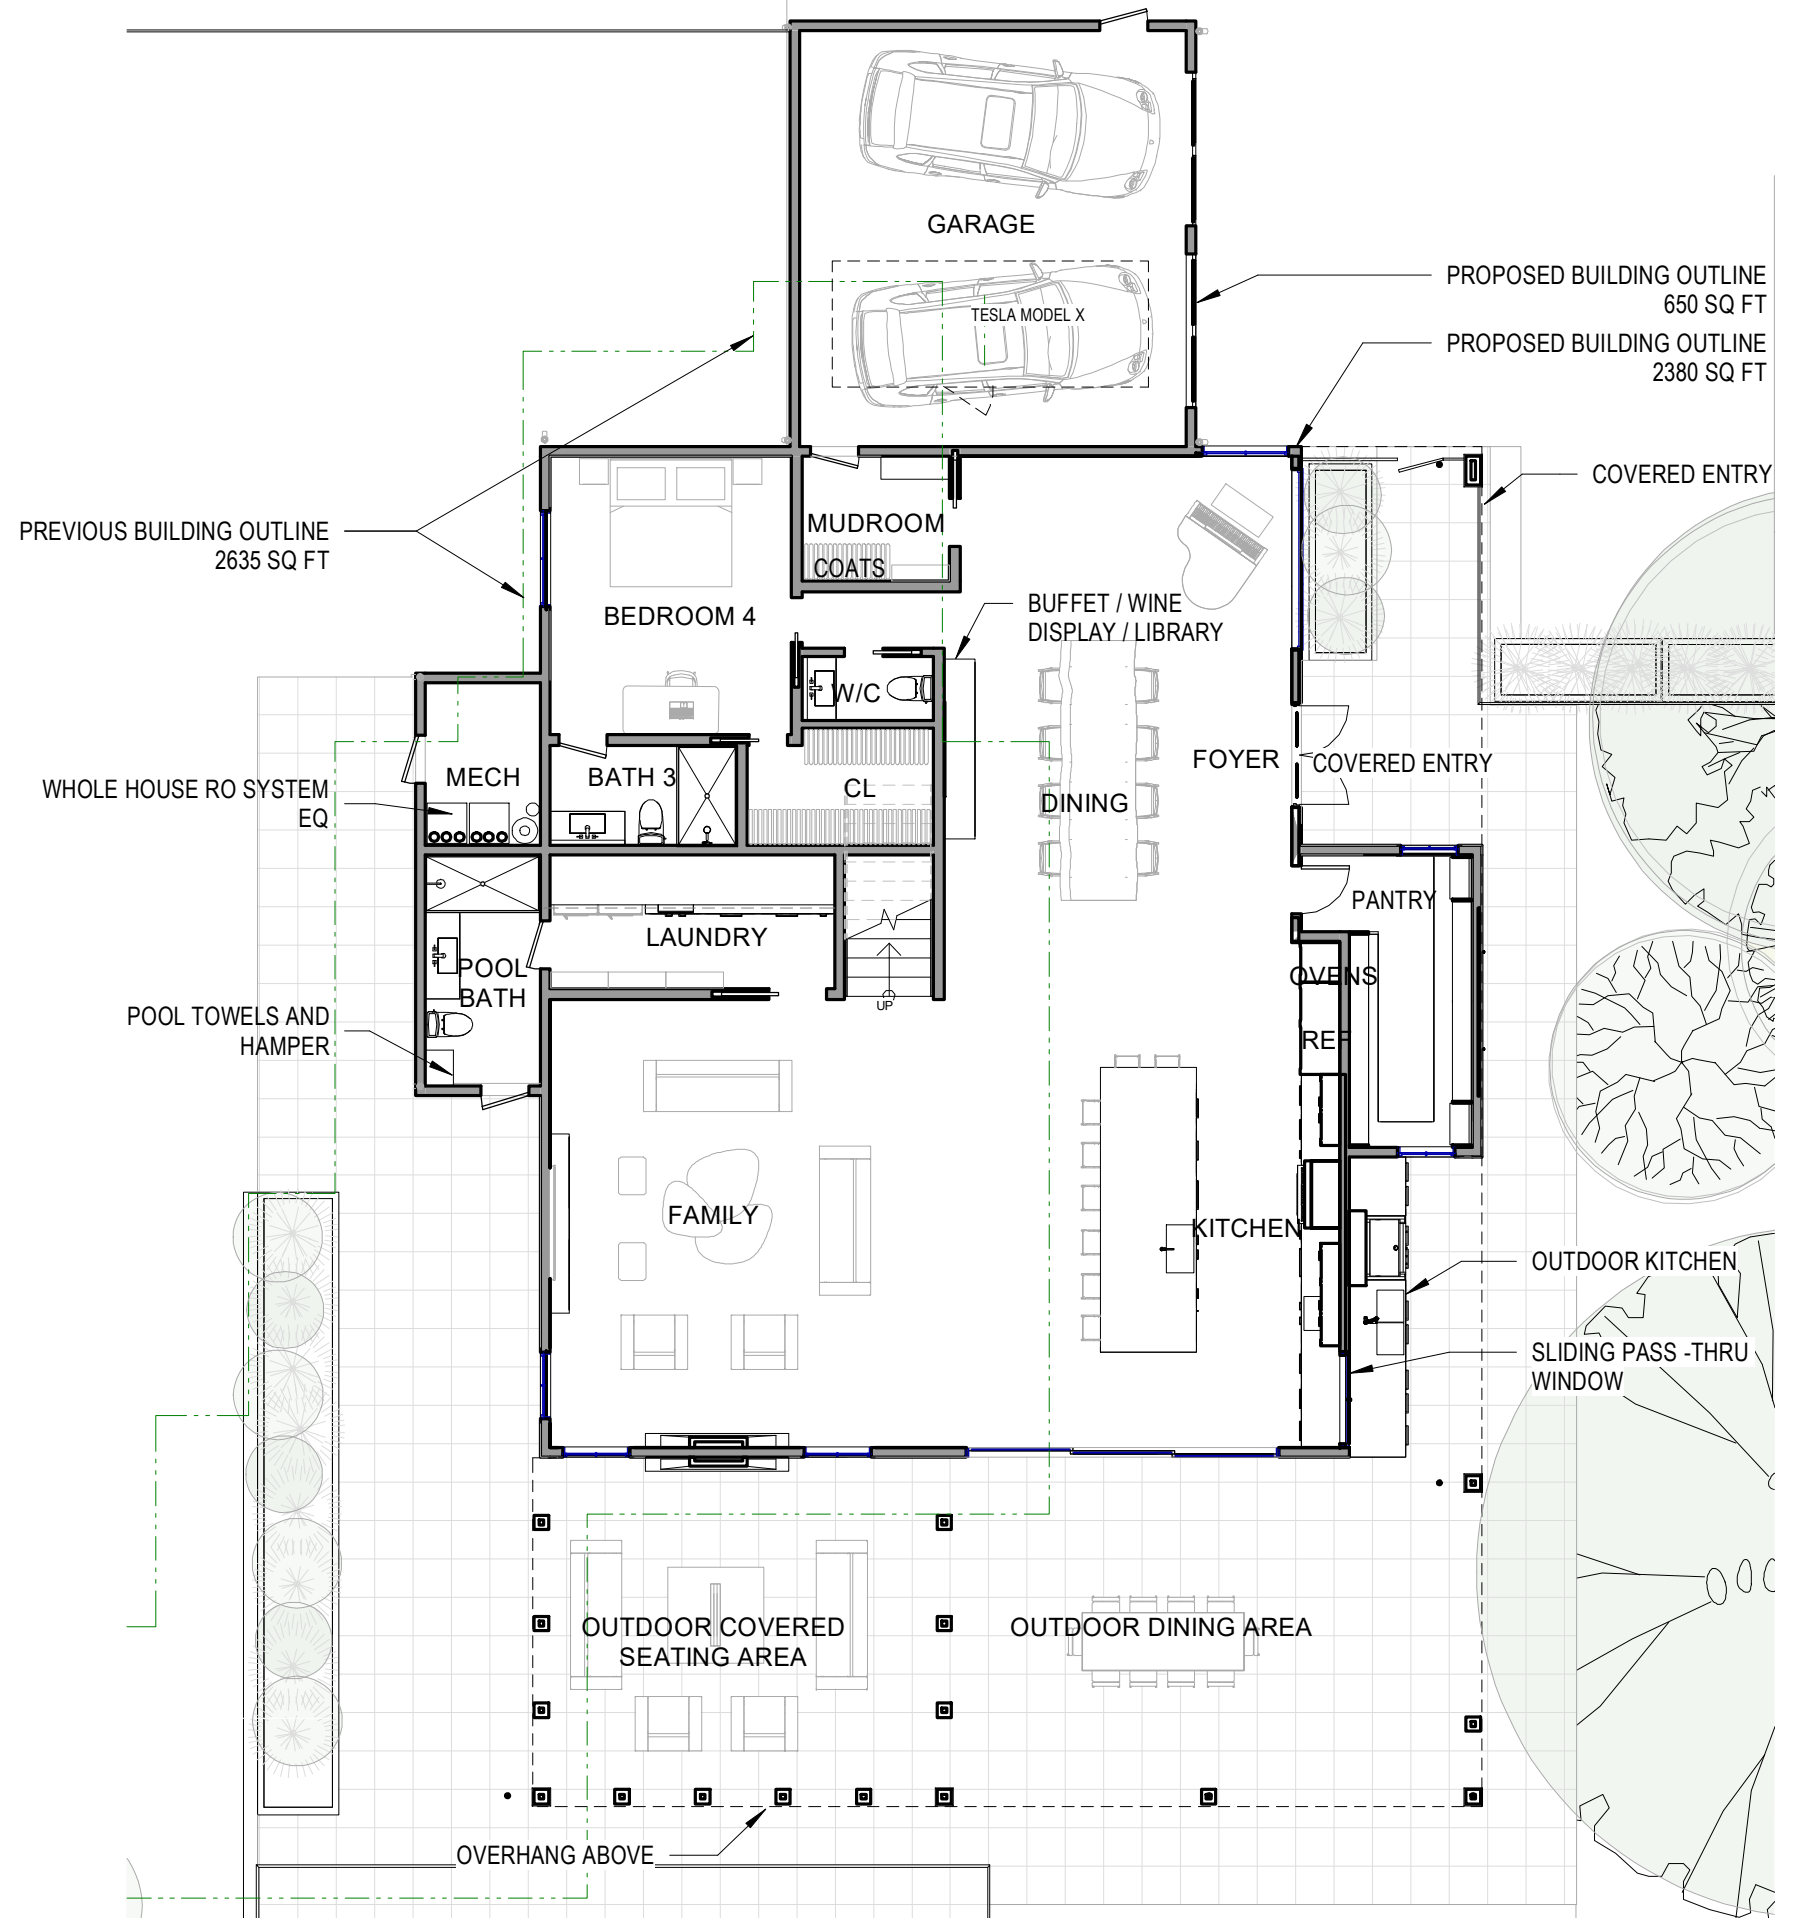


2 LEVEL 1 - FLOOR PLAN
1" = 10'-0"

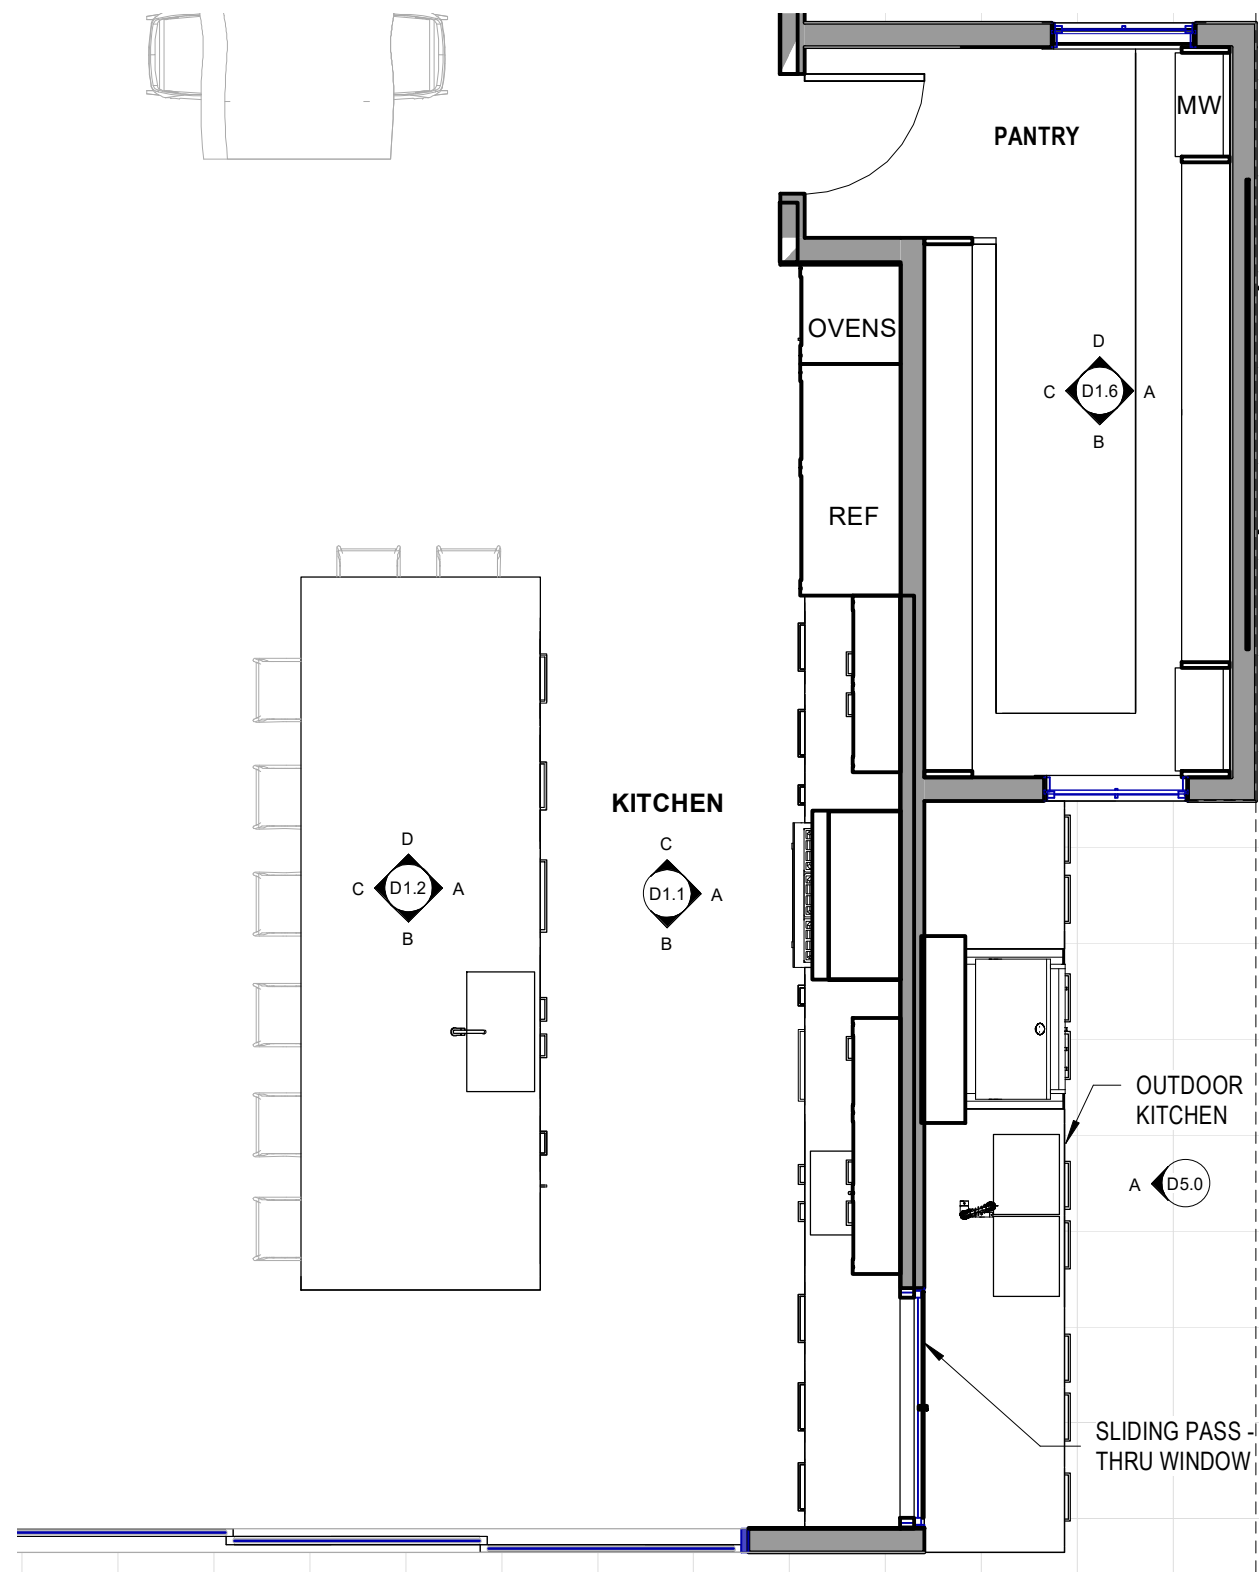


1 KITCHEN - ENLARGED FLOOR PLAN
1/4" = 1'-0"

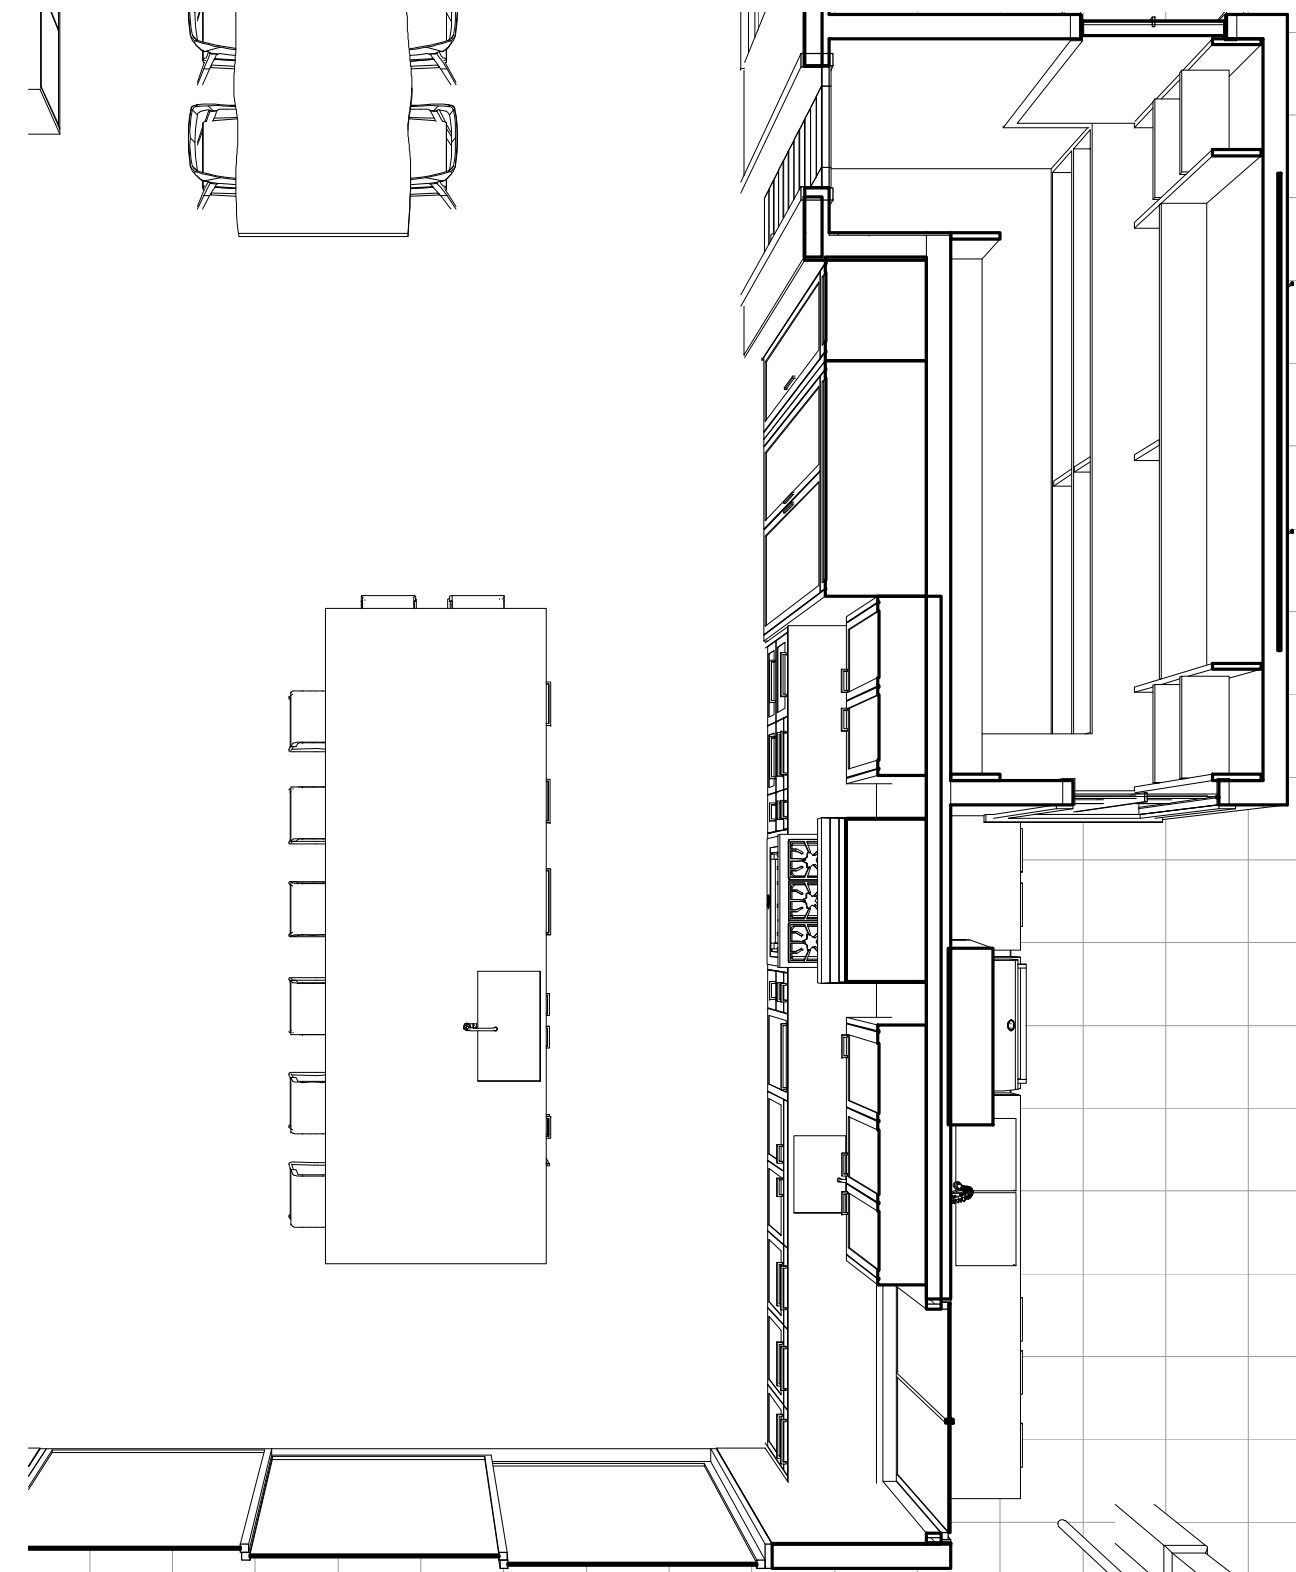


2 KITCHEN - PERSPECTIVE

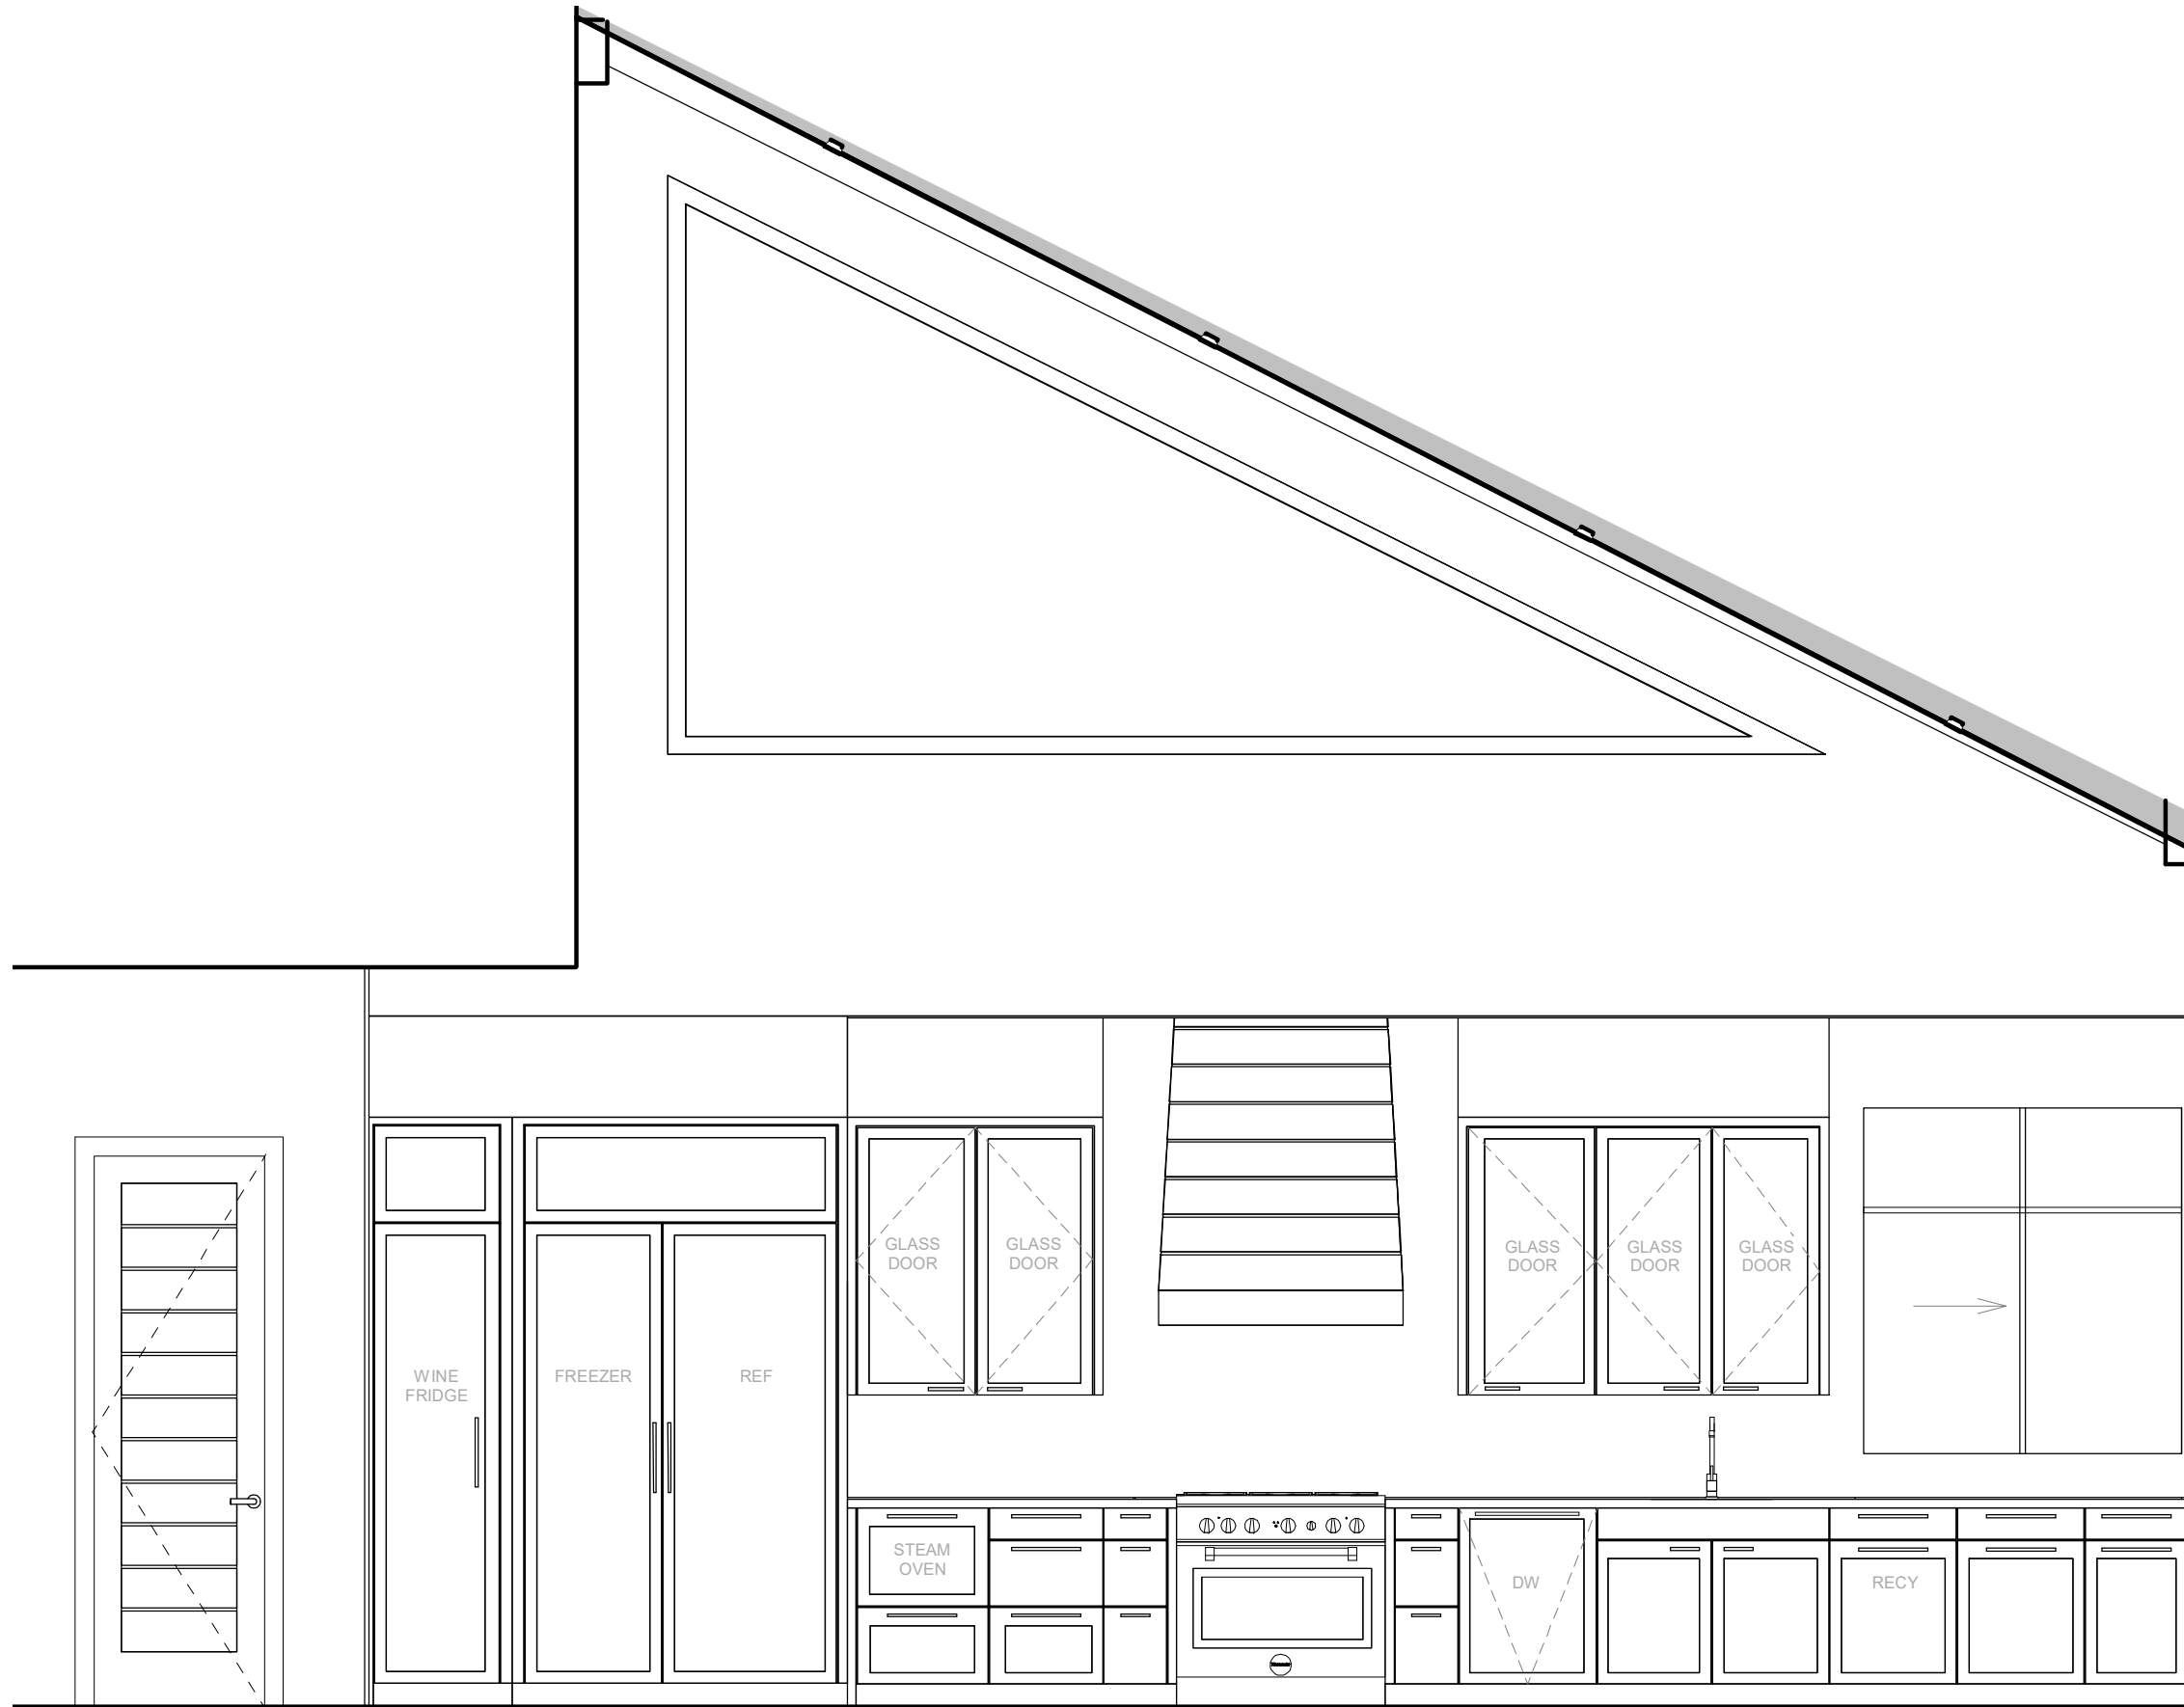


A KITCHEN - ELEVATION A
3/8" = 1'-0"

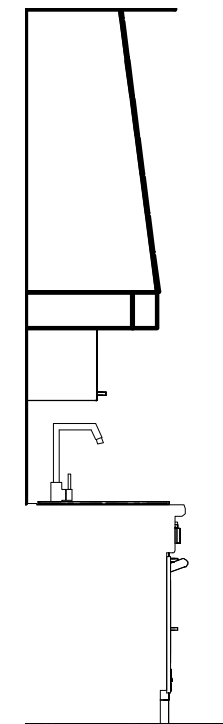


B KITCHEN - ELEVATION B
3/8" = 1'-0"

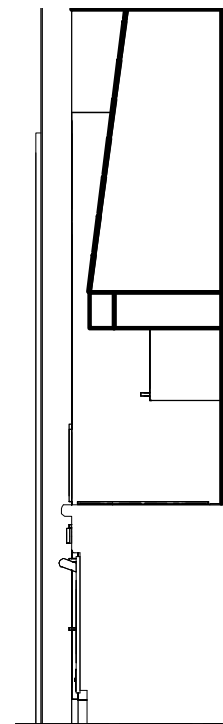


C KITCHEN - ELEVATION C
3/8" = 1'-0"

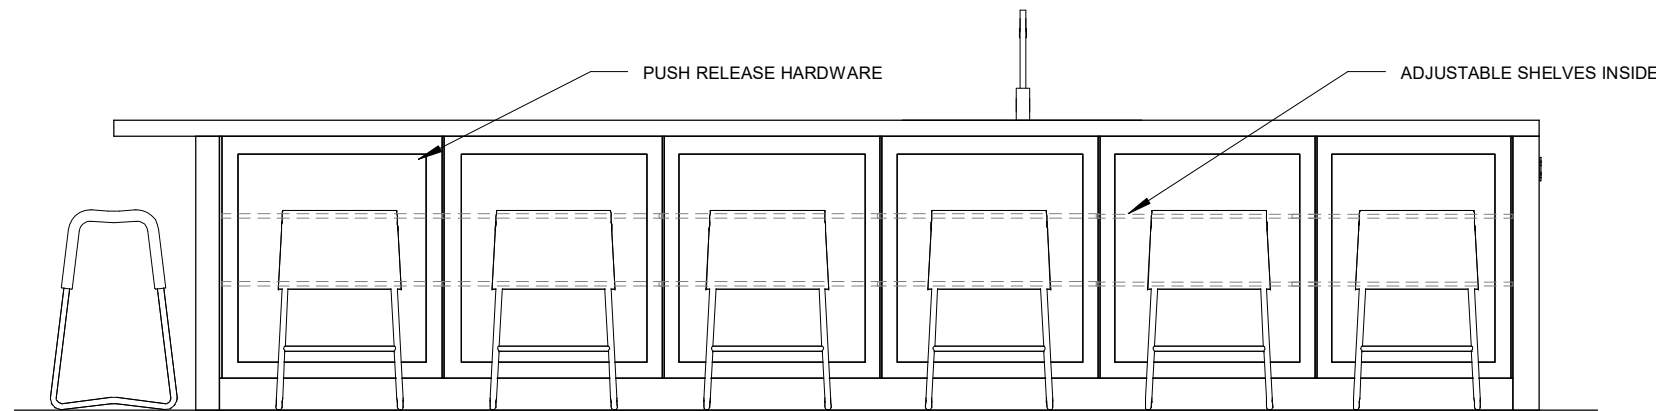


A KITCHEN ISLAND - ELEVATION A
1/2" = 1'-0"

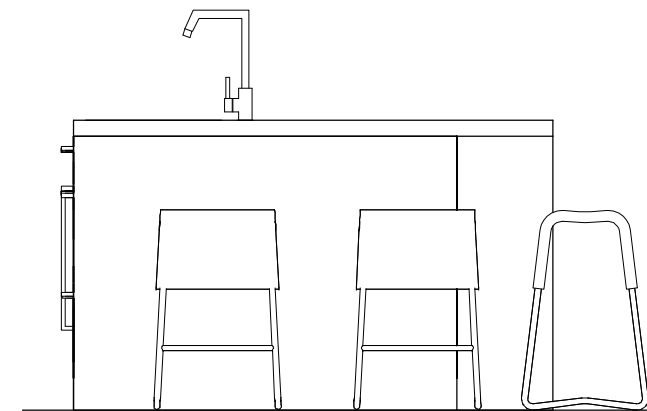


B KITCHEN ISLAND - ELEVATION B
1/2" = 1'-0"

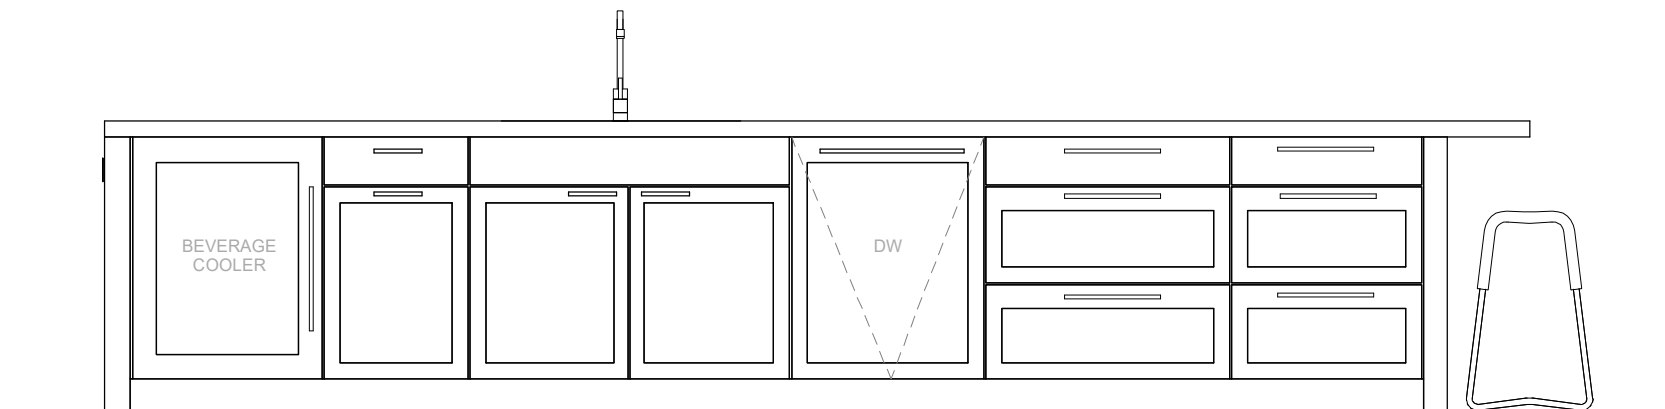

C KITCHEN ISLAND - ELEVATION C
1/2" = 1'-0"

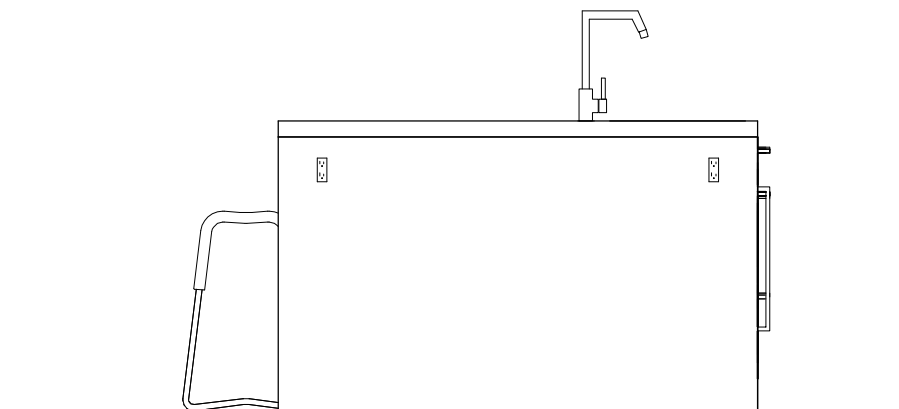

D KITCHEN ISLAND - ELEVATION D
1/2" = 1'-0"

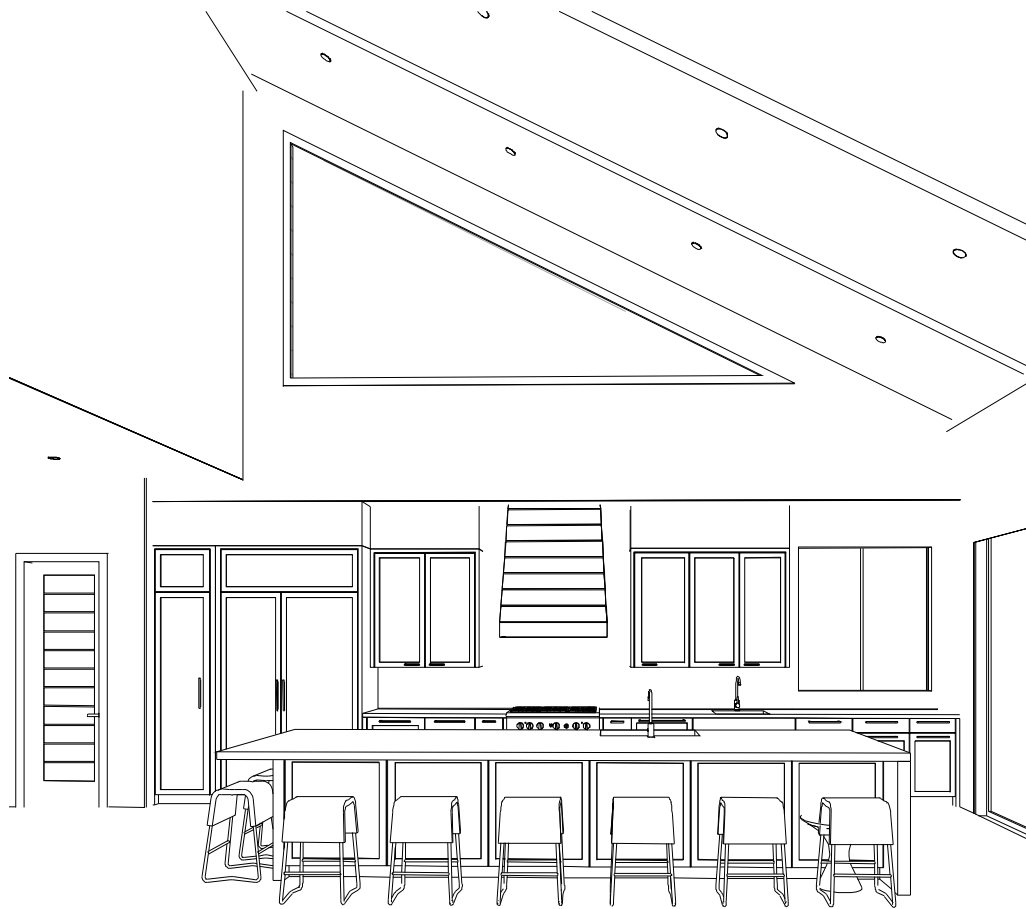

1 KITCHEN - PERSPECTIVE 1



2 KITCHEN - PERSPECTIVE 2




3 KITCHEN - PERSPECTIVE 3




4 KITCHEN - PERSPECTIVE 4




5 KITCHEN - PERSPECTIVE 5

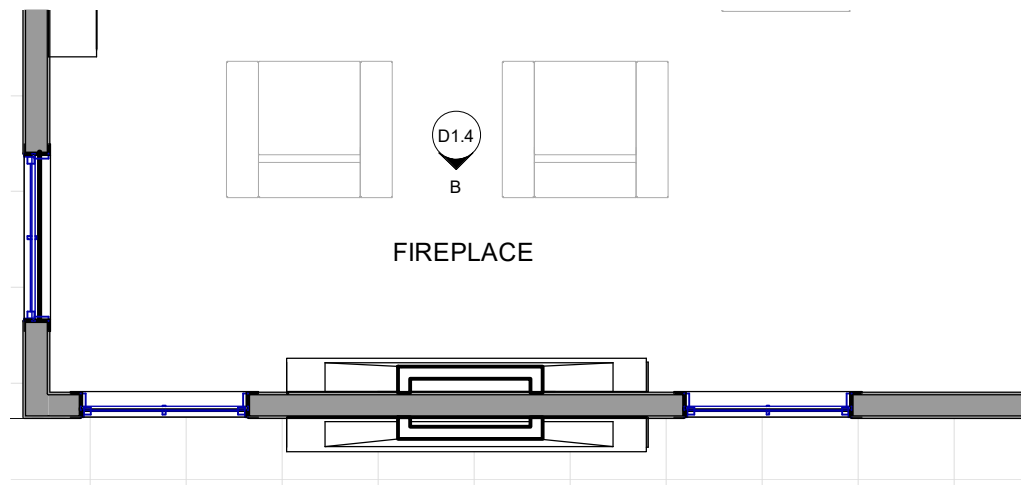


1 KITCHEN - ENLARGED FLOOR PLAN
1/4" = 1'-0"

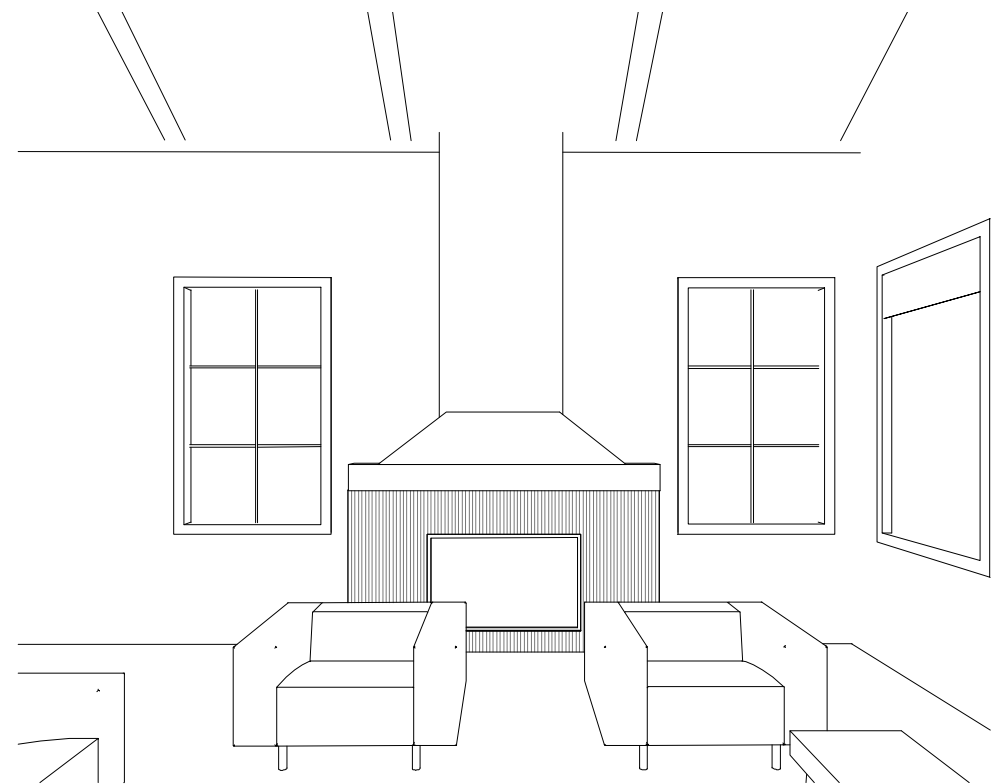


A FIREPLACE - ELEVATION A

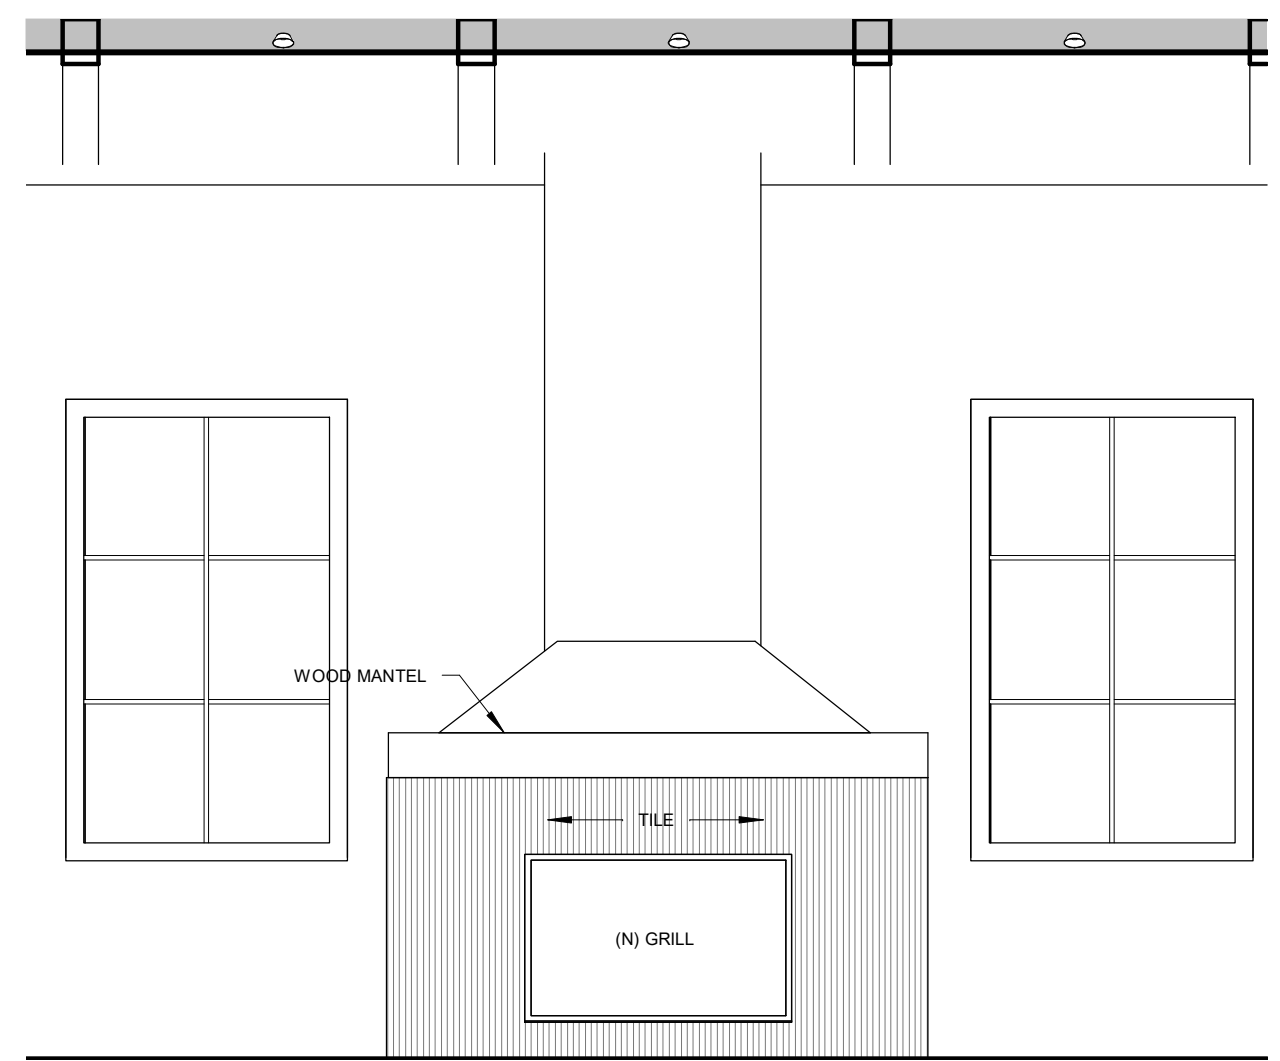


B FIREPLACE - ELEVATION B
3/8" = 1'-0"

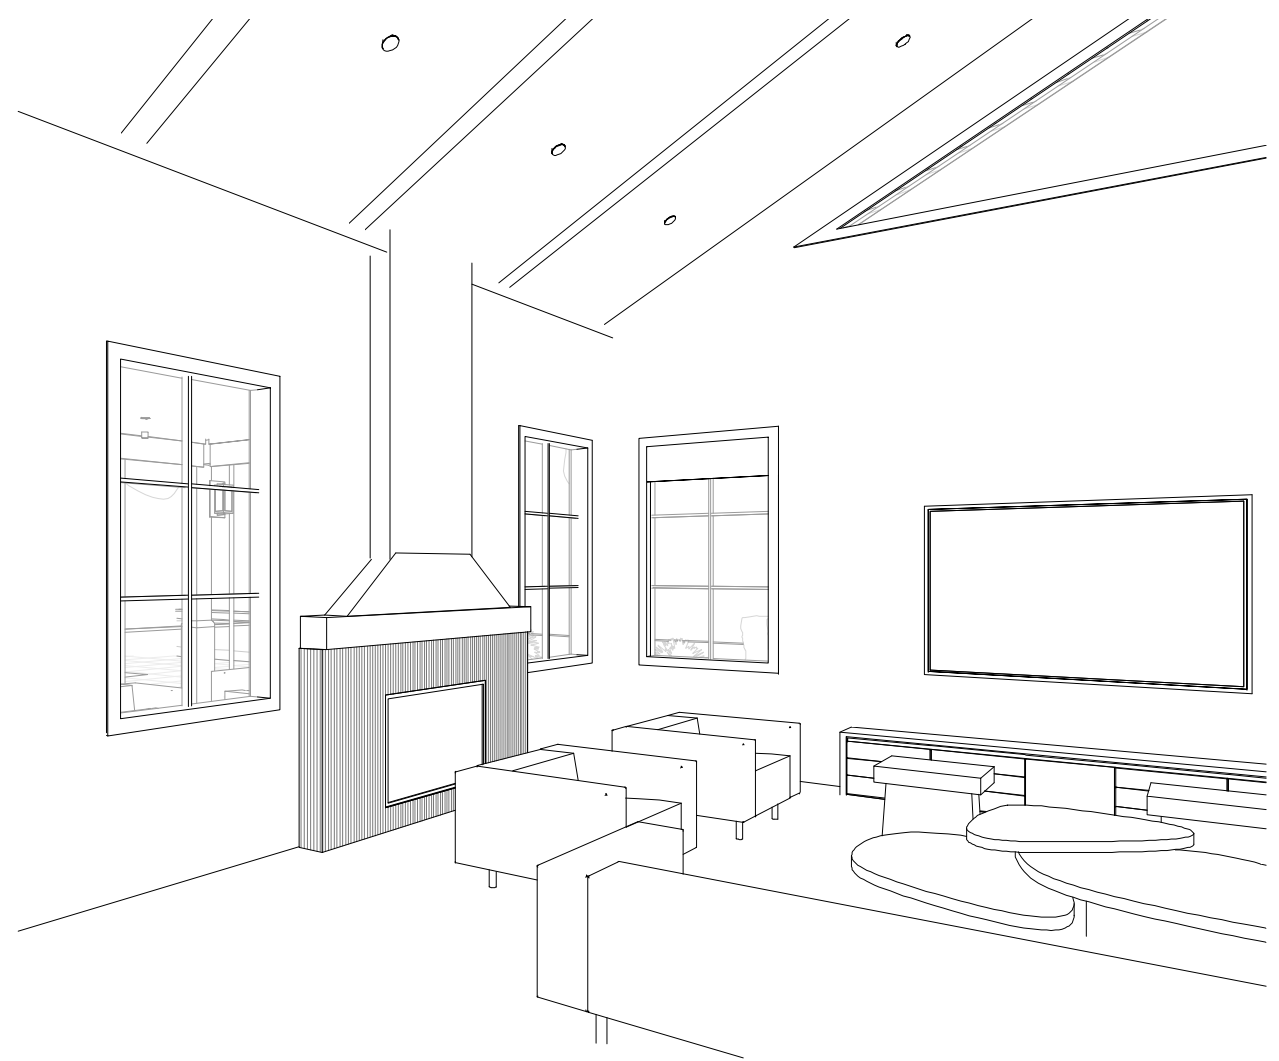


C FIREPLACE - ELEVATION C

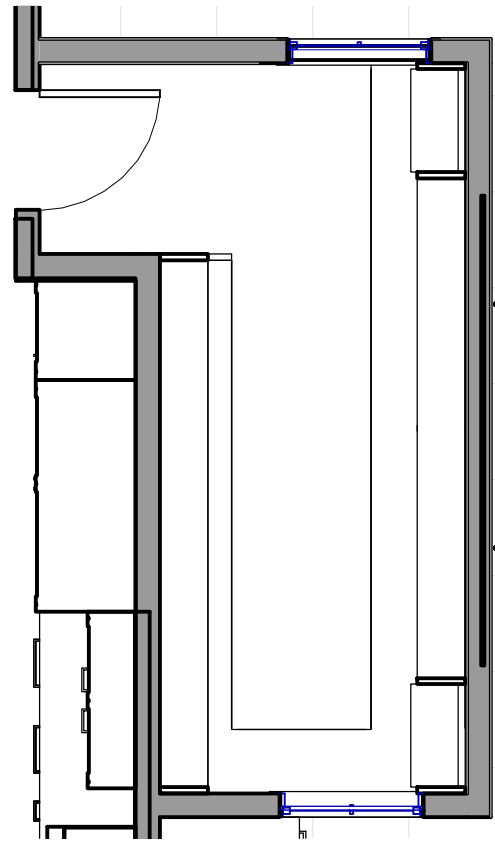


1 LEVEL 1 - PANTRY
1/4" = 1'-0"

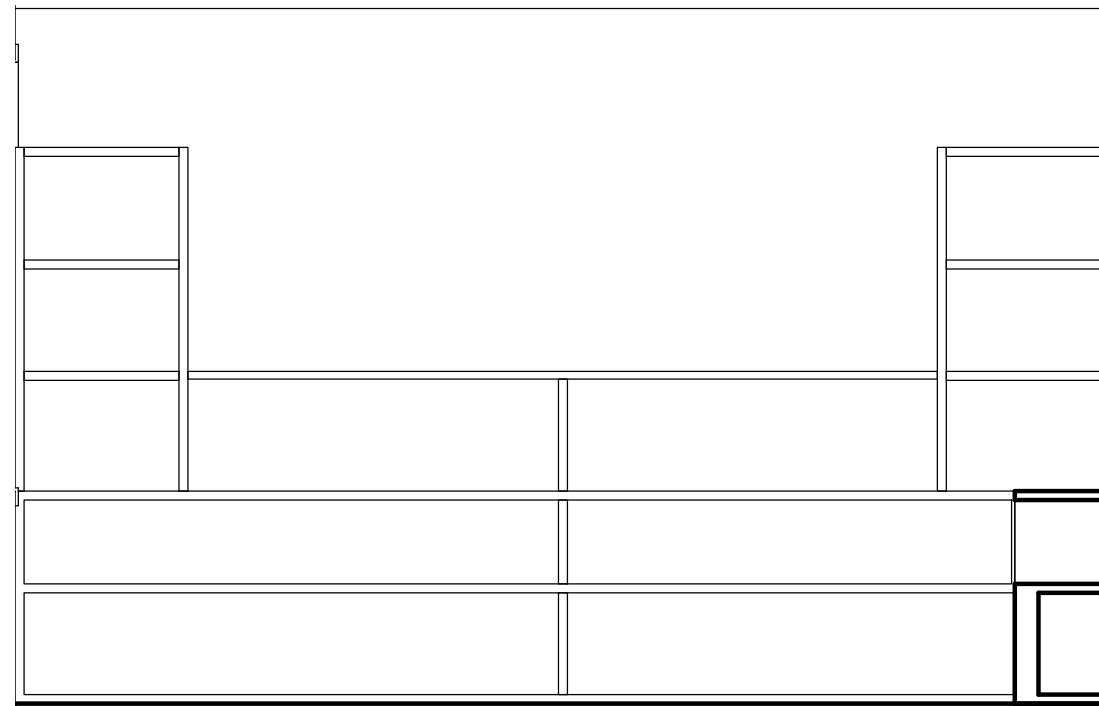


A PANTRY - ELEVATION A
3/8" = 1'-0"

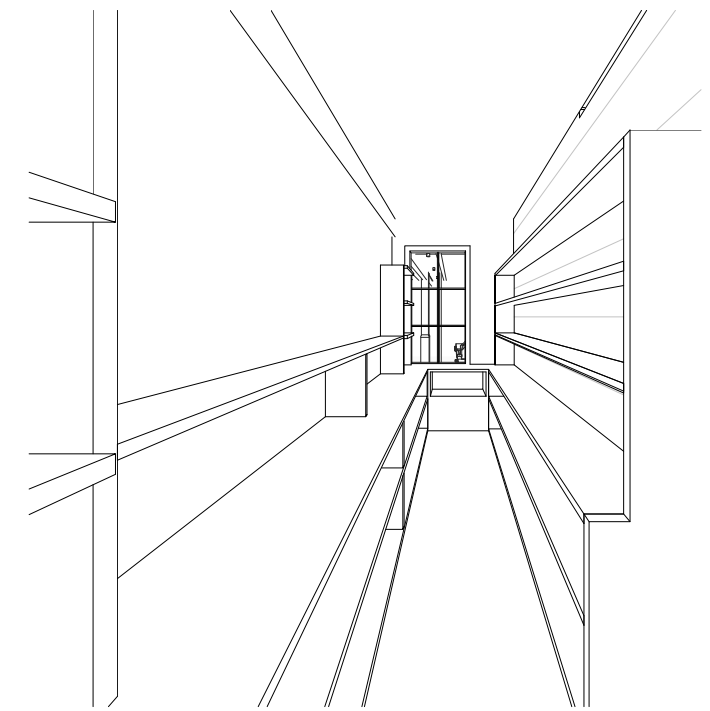


2 PANTRY - 3D VIEW

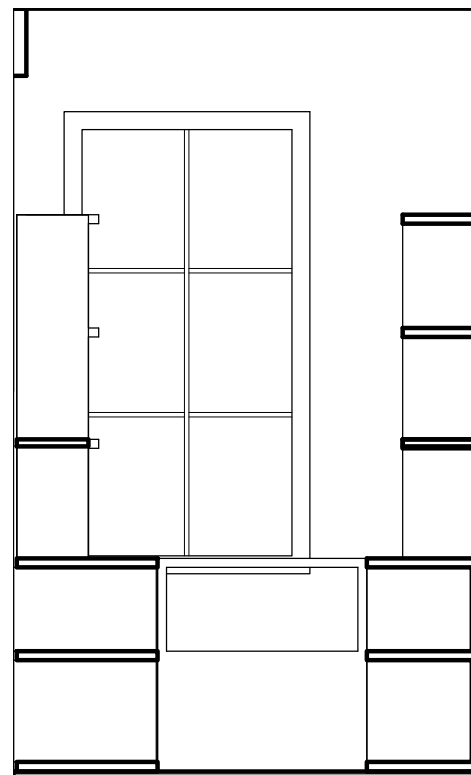


B PANTRY - ELEVATION B
3/8" = 1'-0"

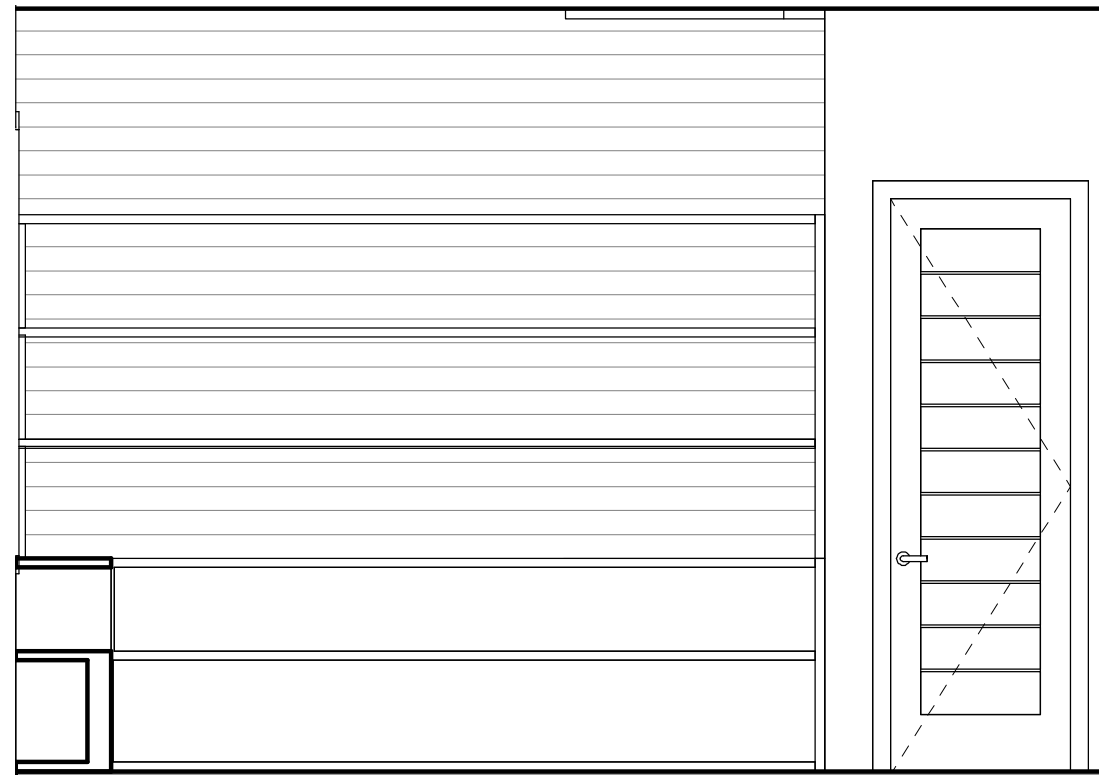


C PANTRY - ELEVATION C
3/8" = 1'-0"

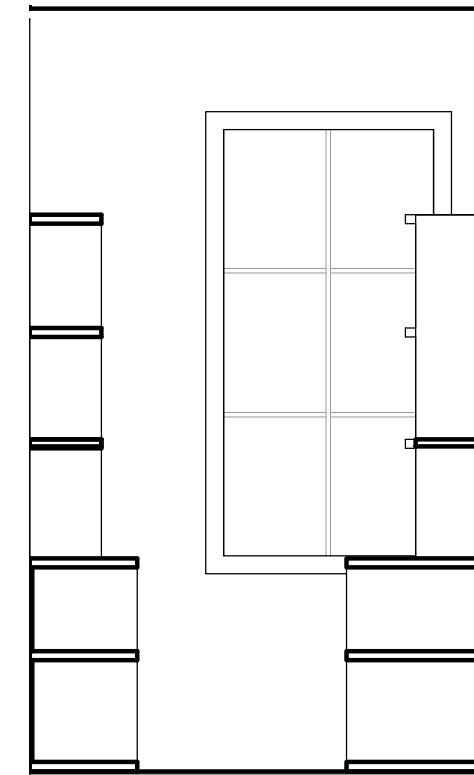


D PANTRY - ELEVATION D
3/8" = 1'-0"

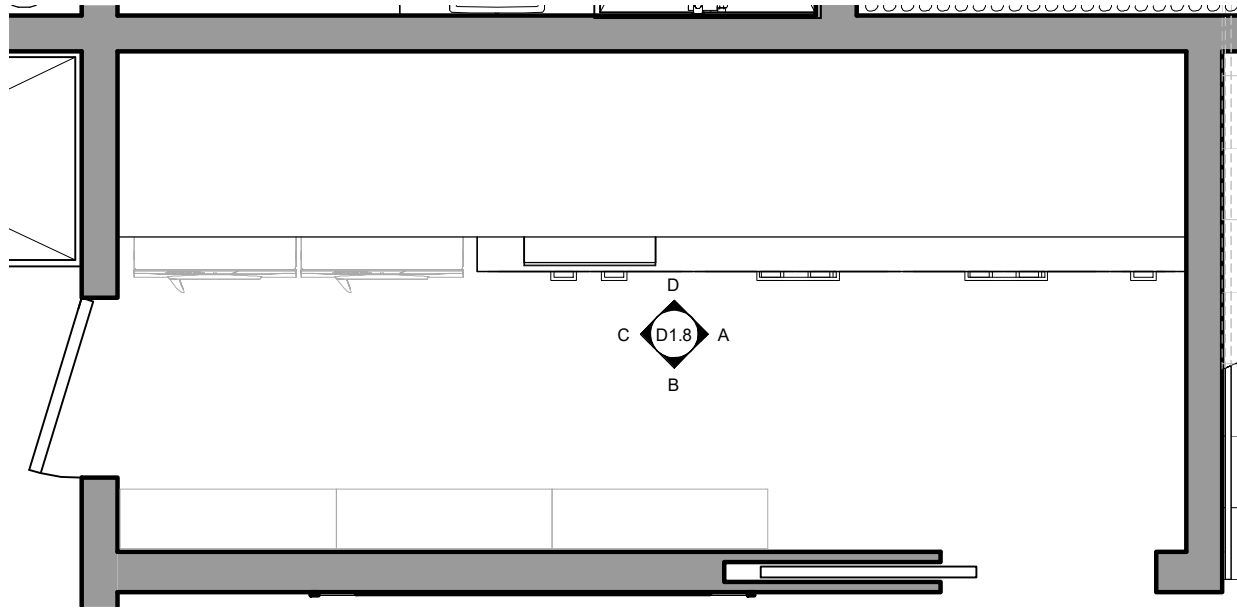


1 LAUNDRY - FLOOR PLAN
3/8" = 1'-0"

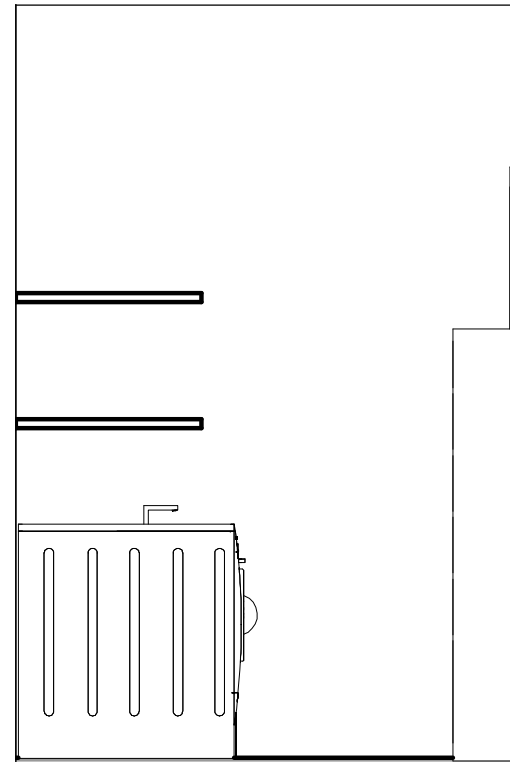


A LAUNDRY - ELEVATION A
3/8" = 1'-0"

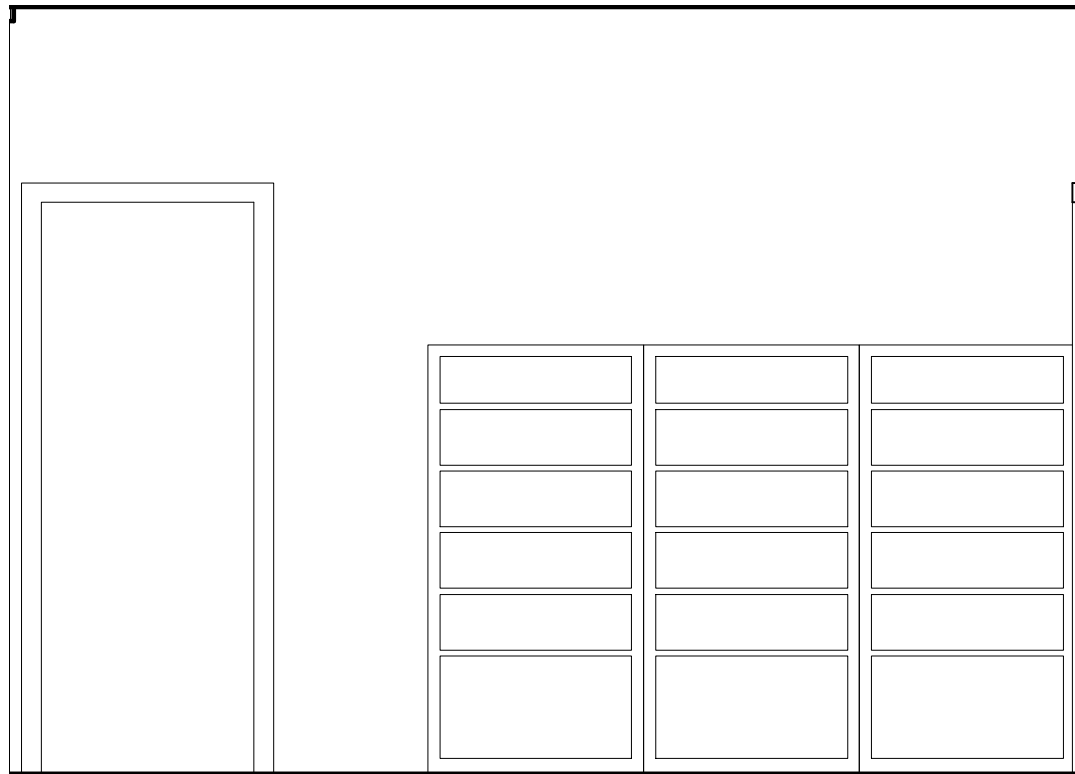


B LAUNDRY - ELEVATION B
3/8" = 1'-0"

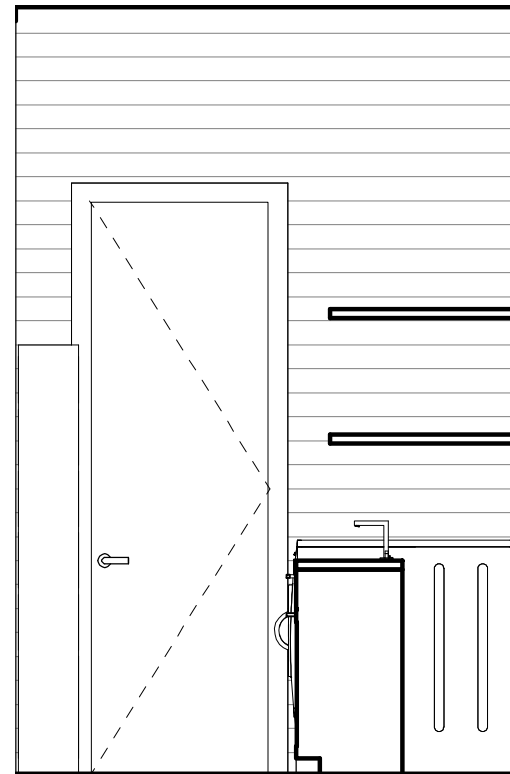


C LAUNDRY - ELEVATION C
3/8" = 1'-0"

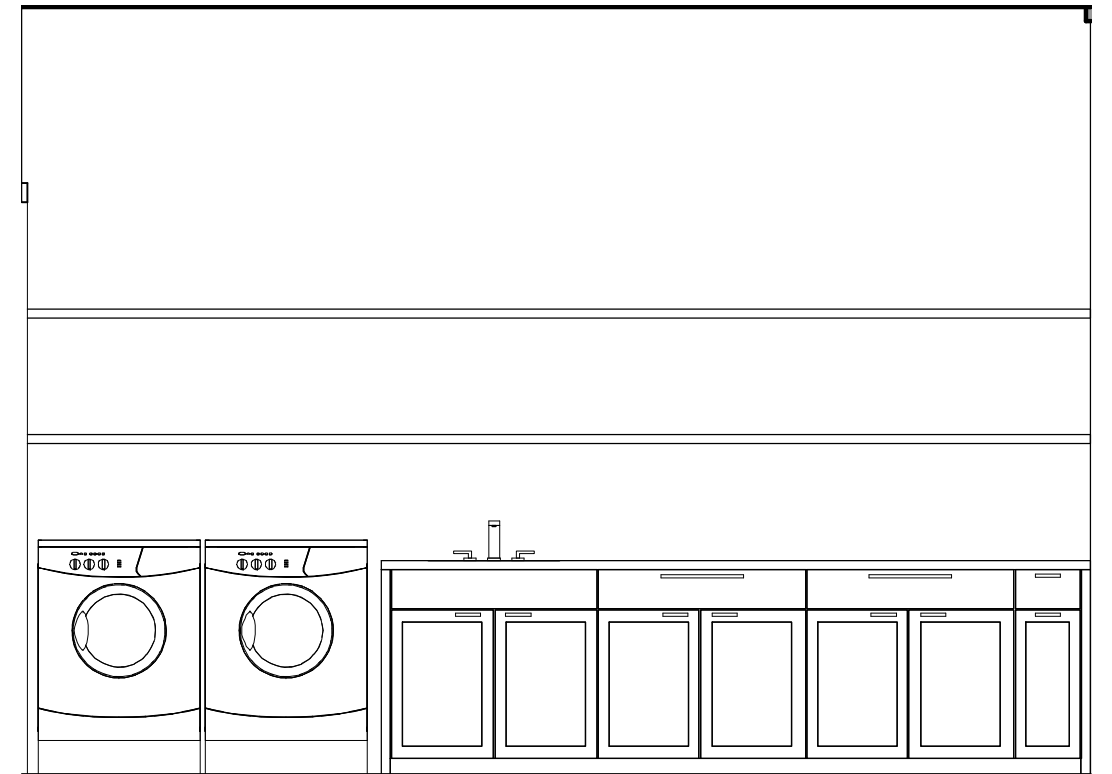


D LAUNDRY - ELEVATION D
3/8" = 1'-0"

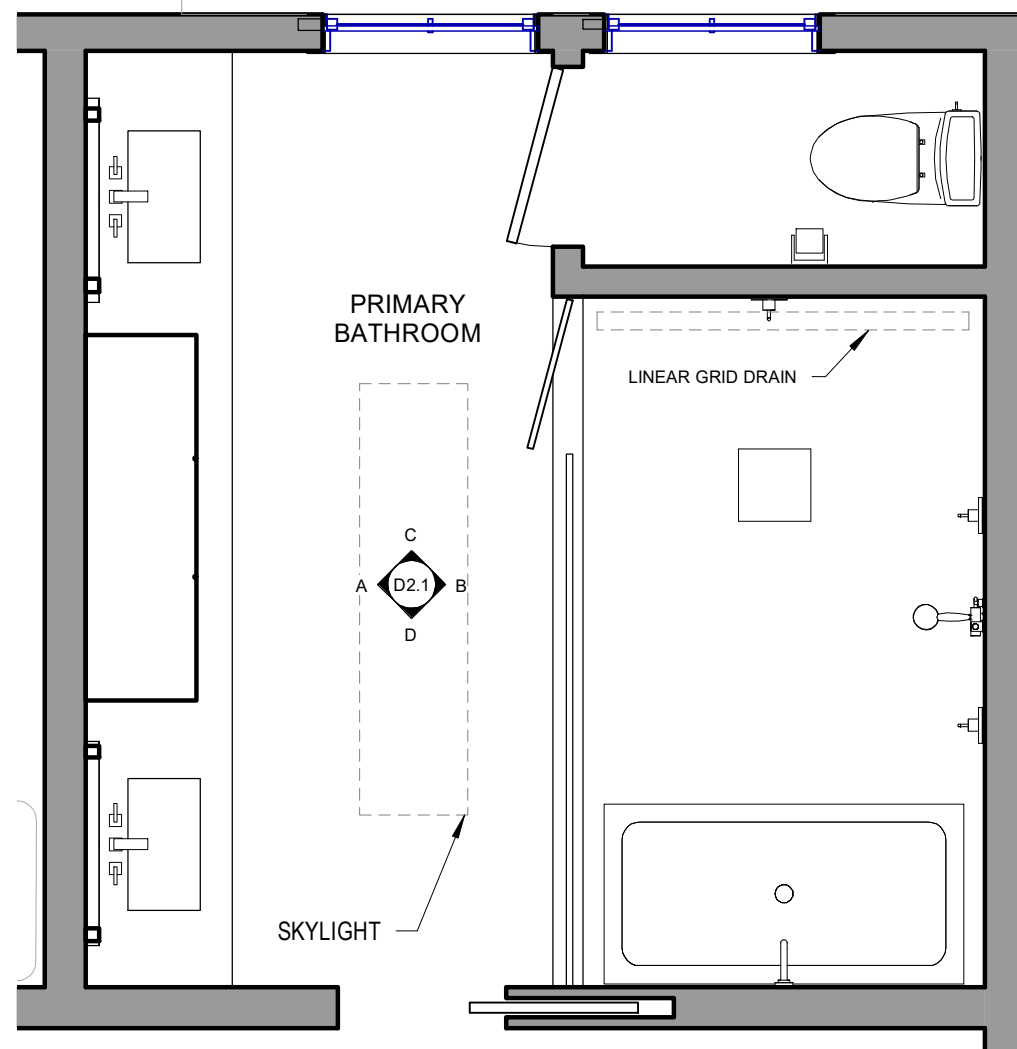


1 LEVEL 2 - PRIMARY BATHROOM
3/8" = 1'-0"

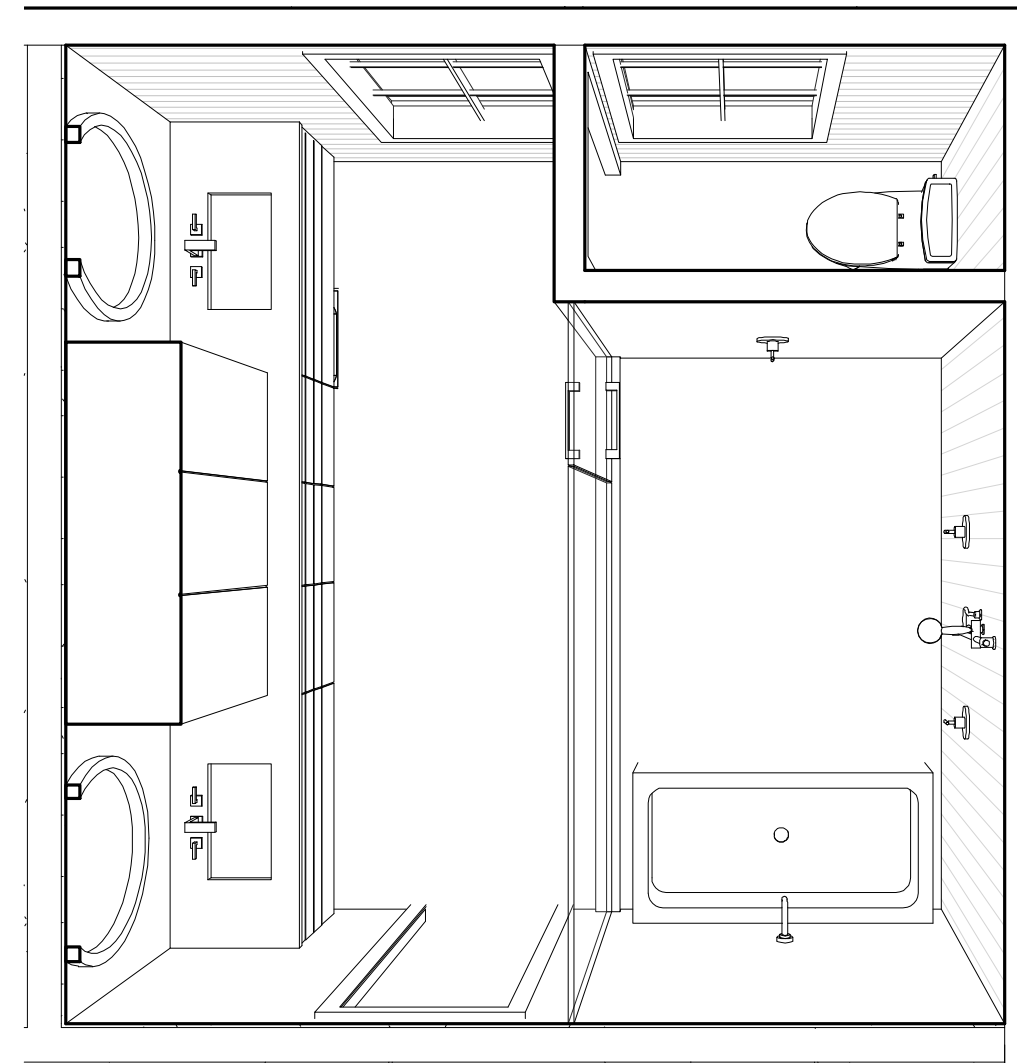


2 PRIMARY BATHROOM - TOP PERSPECTIVE

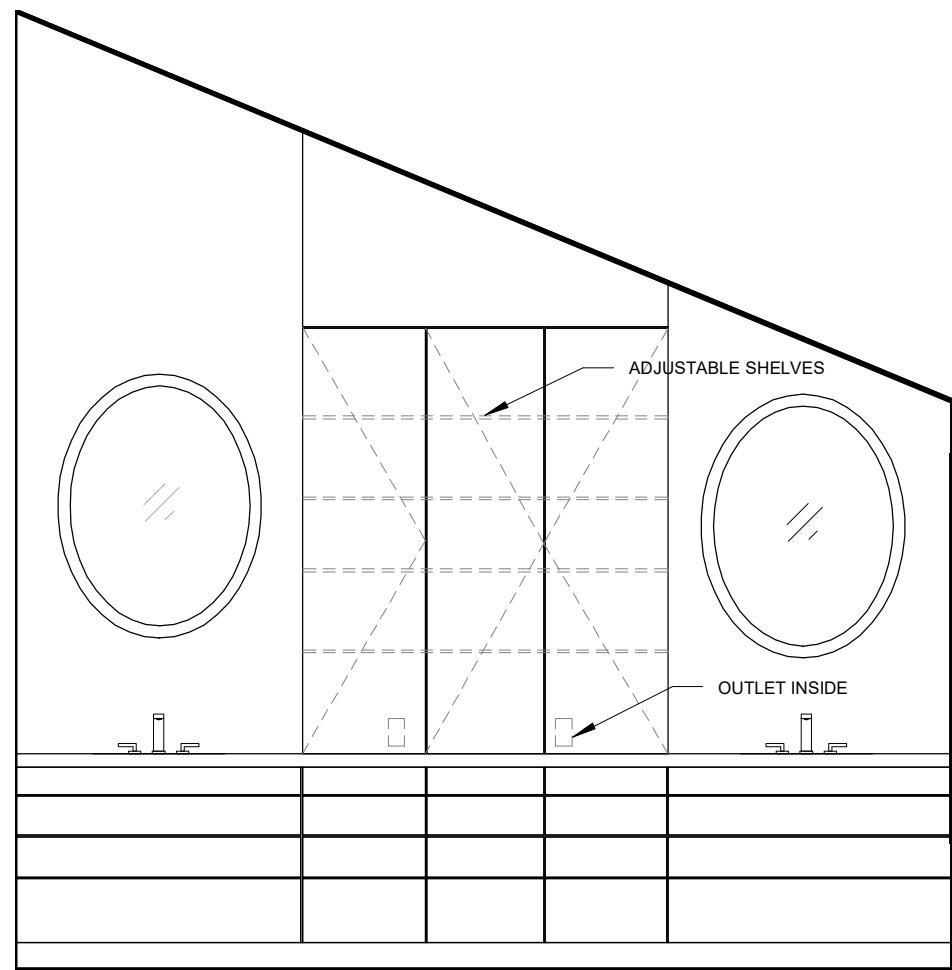


A PRIMARY BATHROOM - ELEVATION A
3/8" = 1'-0"

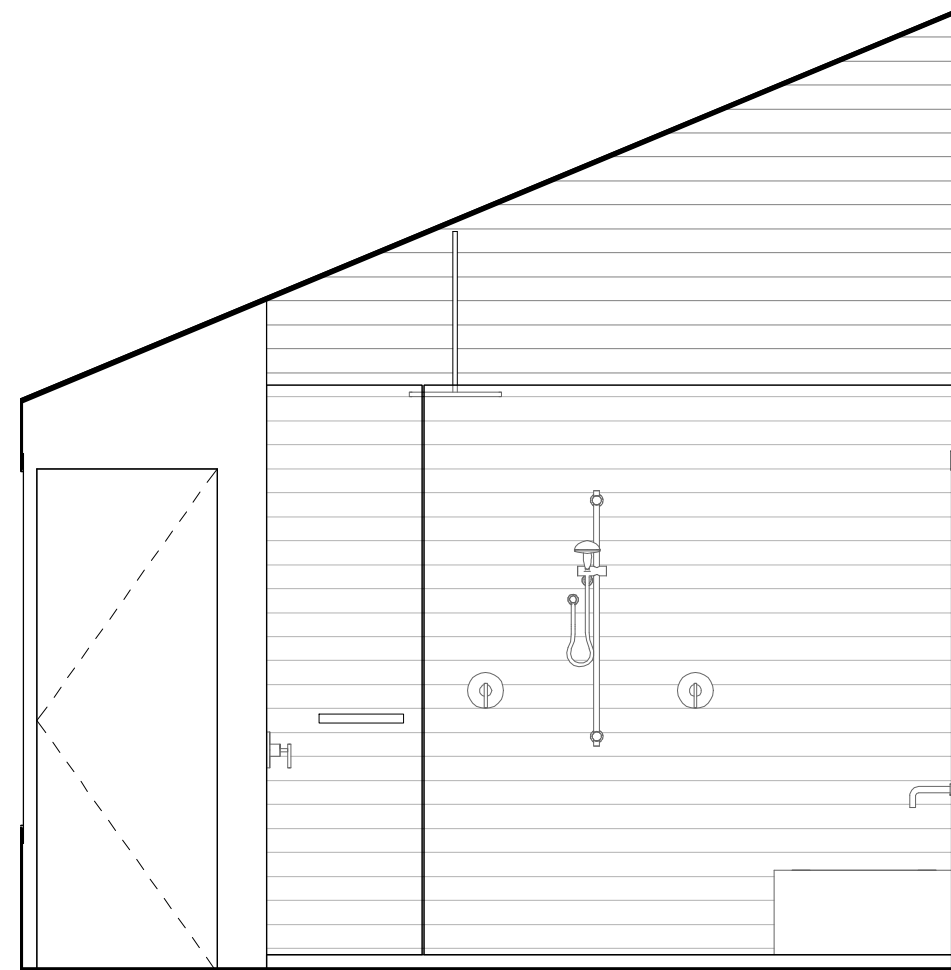


B PRIMARY BATHROOM - ELEVATION B
3/8" = 1'-0"

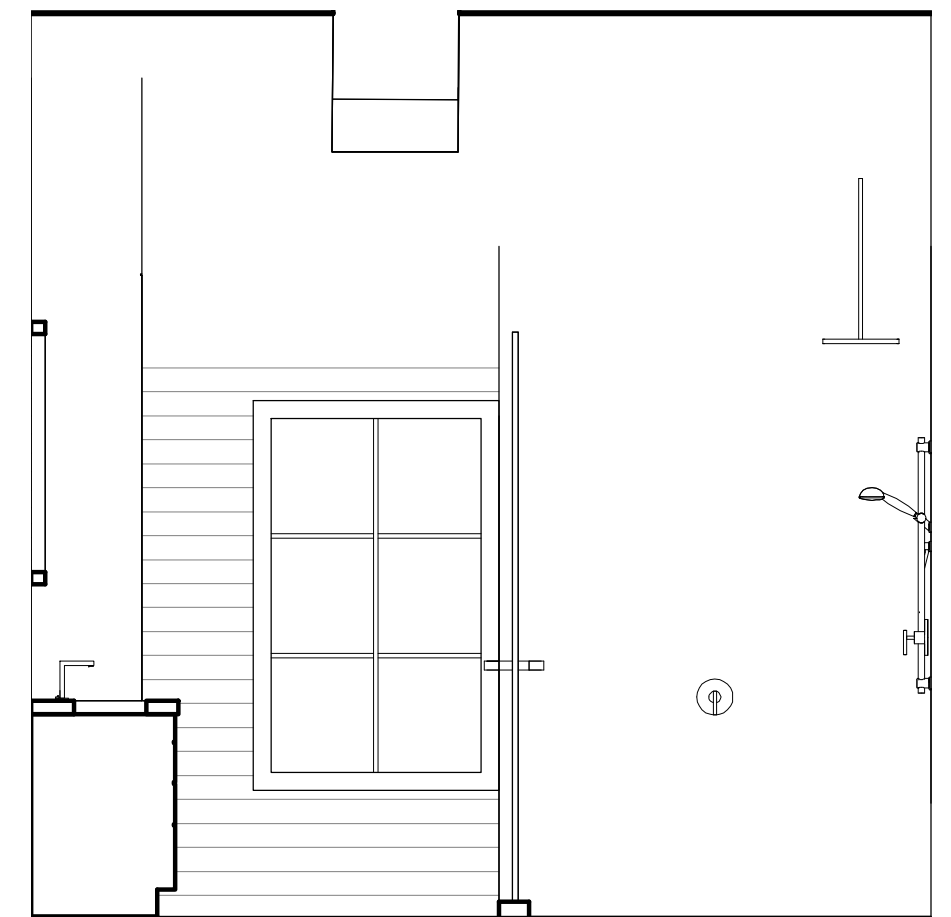


C PRIMARY BATHROOM - ELEVATION C
3/8" = 1'-0"

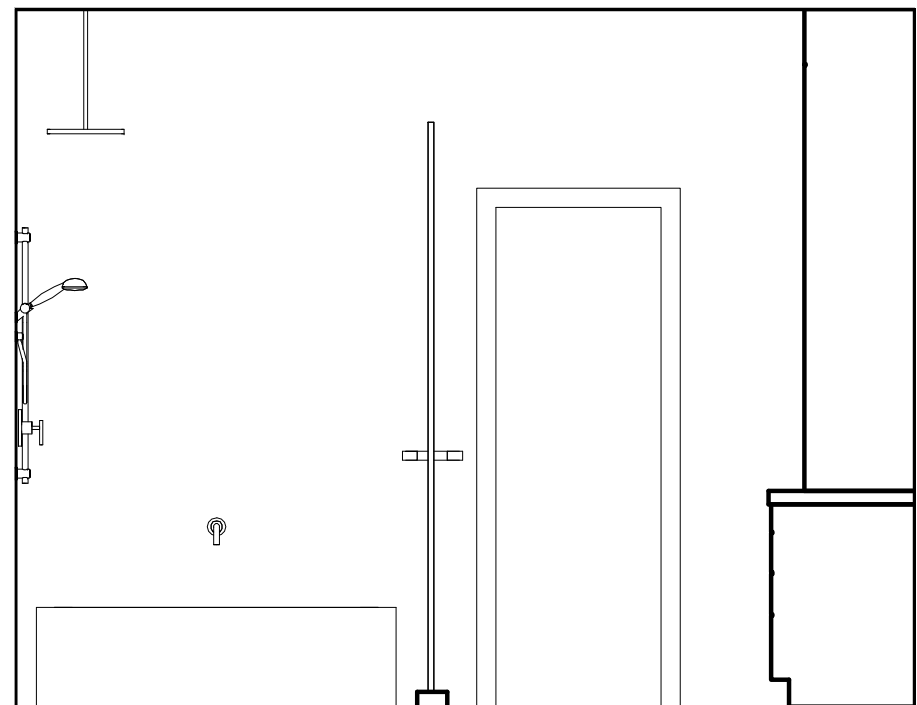


D PRIMARY BATHROOM - ELEVATION D
3/8" = 1'-0"

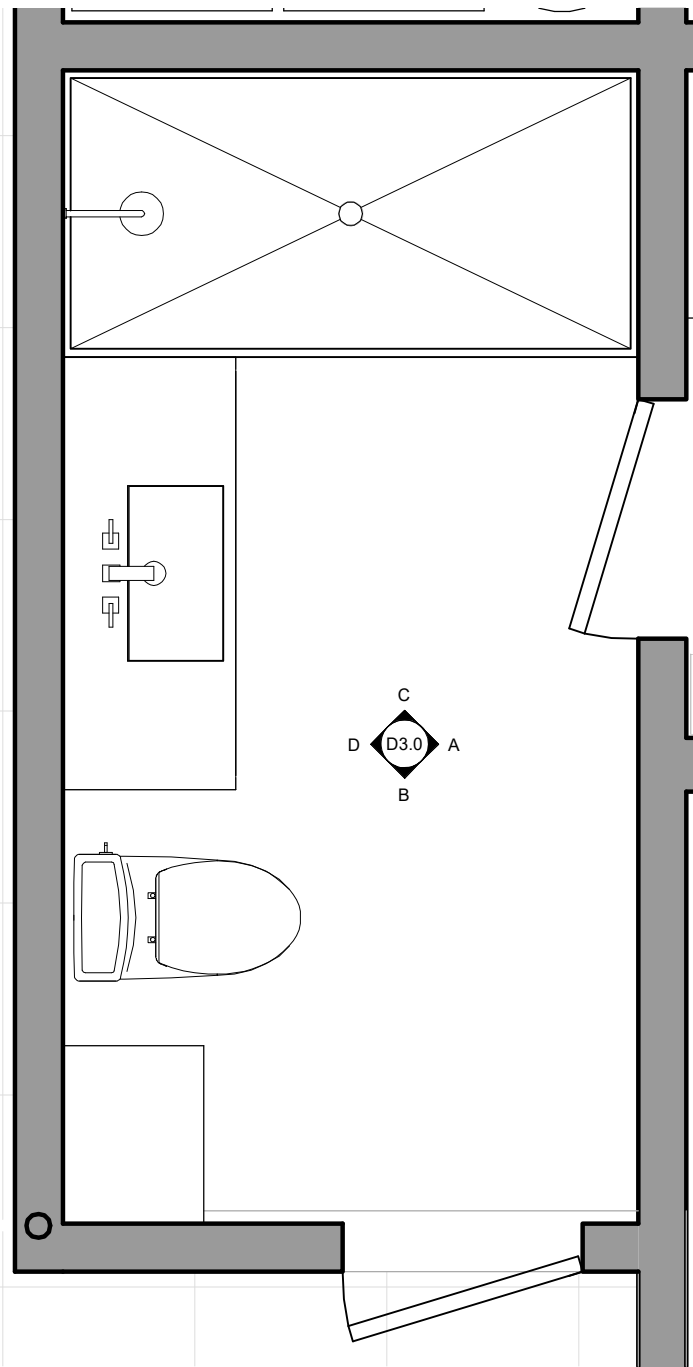


1 LEVEL 1 - POOL BATH
1/2" = 1'-0"

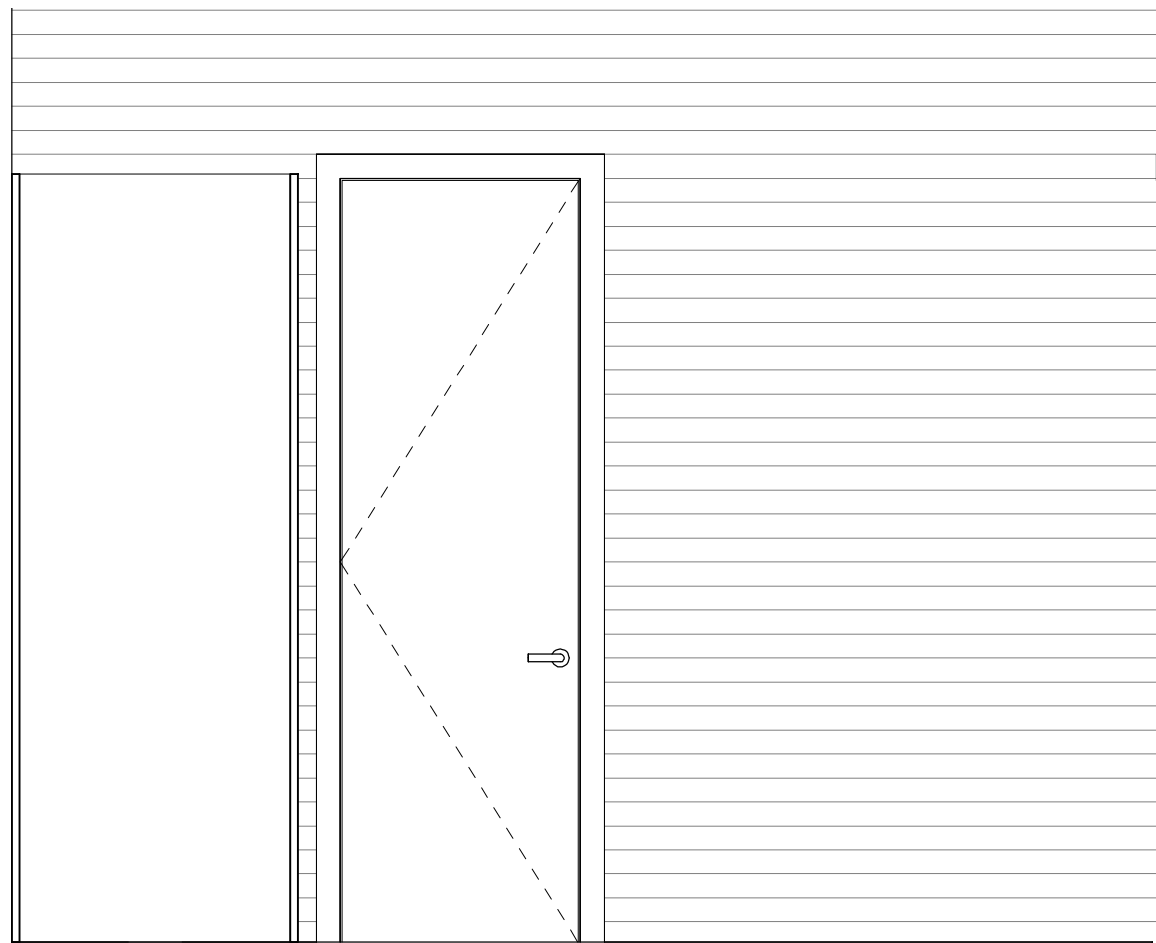


A POOL BATH - ELEVATION A
1/2" = 1'-0"

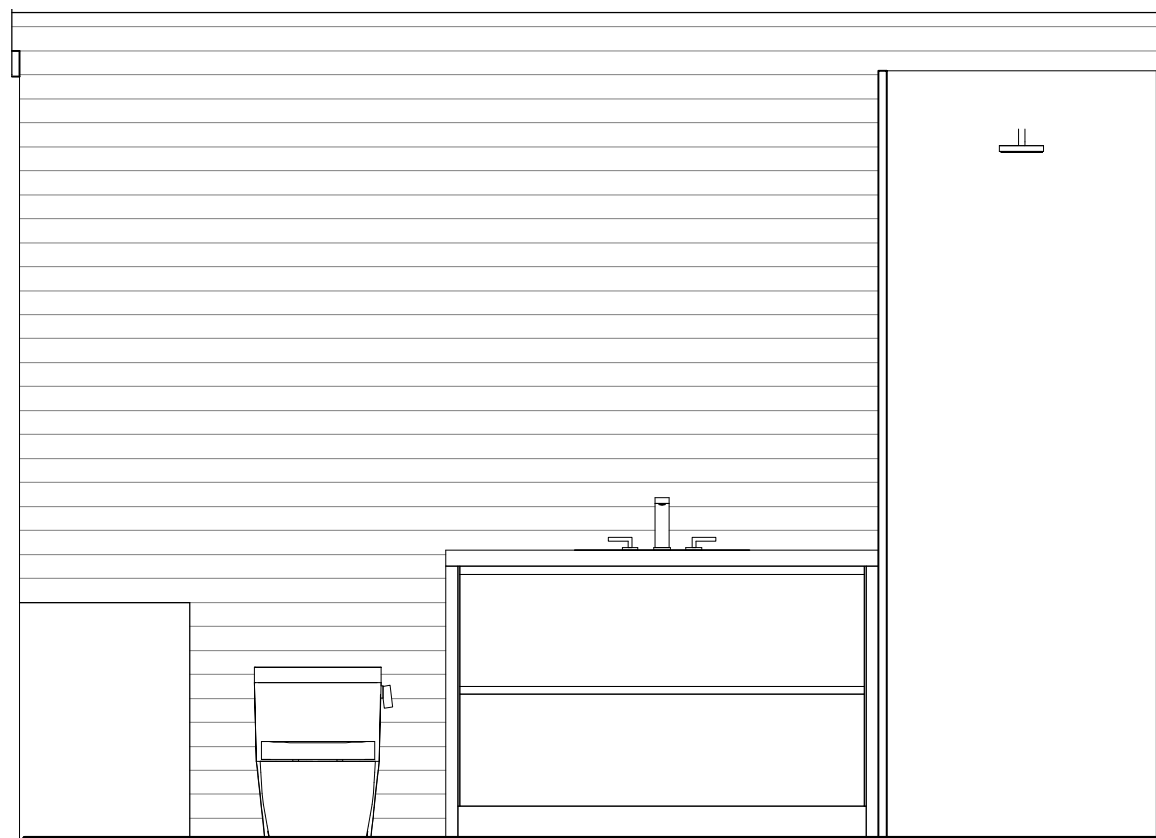

D POOL BATH - ELEVATION D
1/2" = 1'-0"

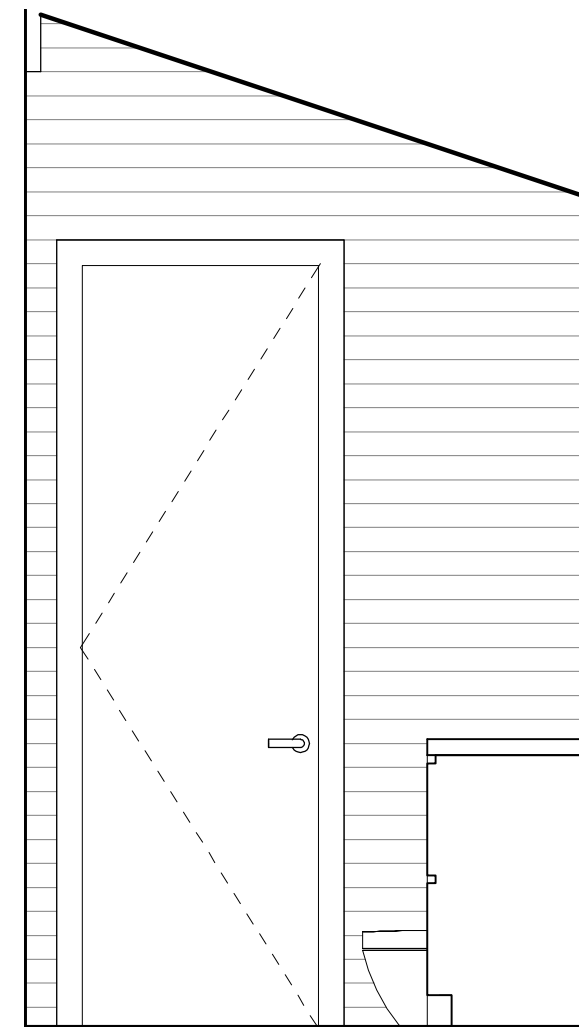


B POOL BATH - ELEVATION B
1/2" = 1'-0"

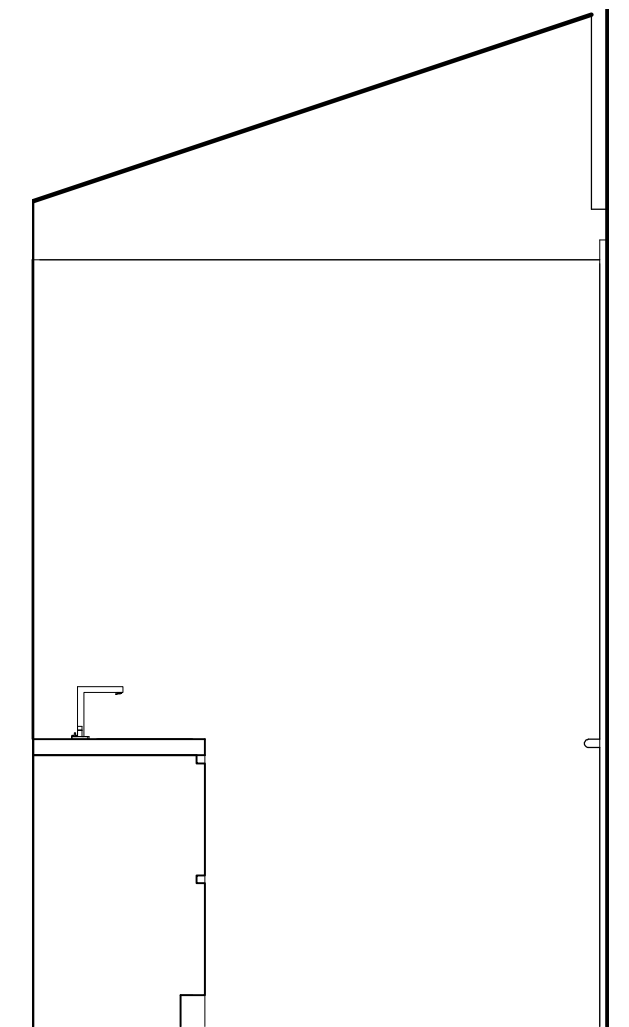


C POOL BATH - ELEVATION C
1/2" = 1'-0"

9' - 9 3/8"


5' - 2 1/2"

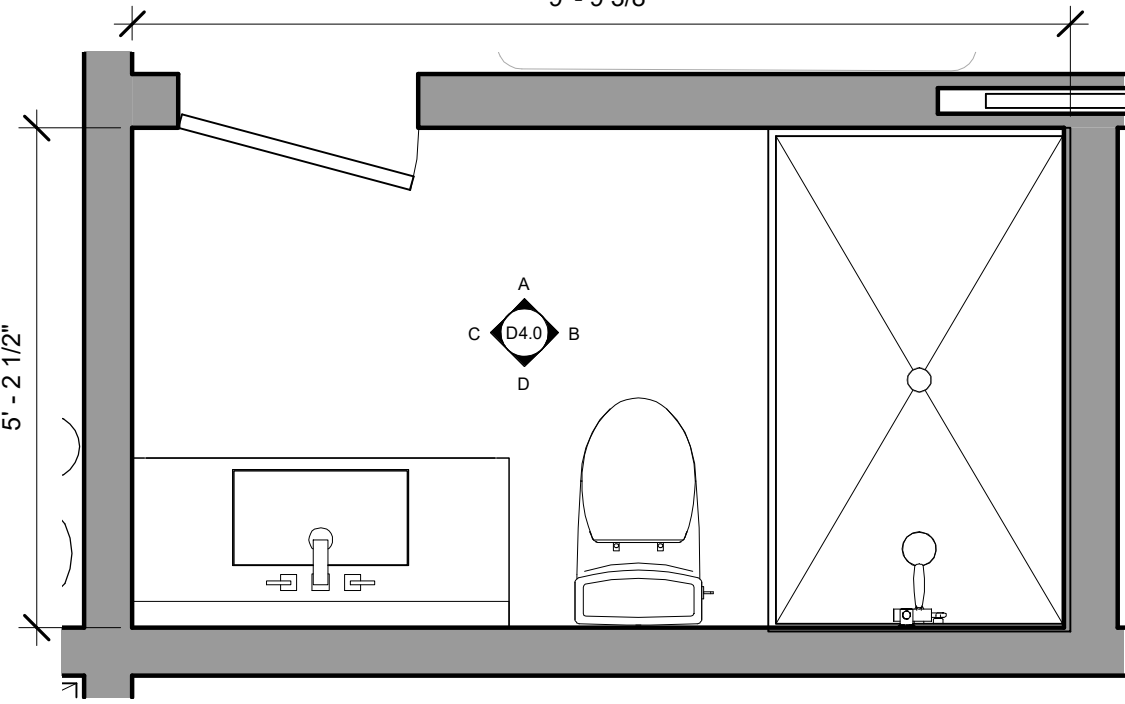


1 LEVEL 1 - BATH 3
1/2" = 1'-0"

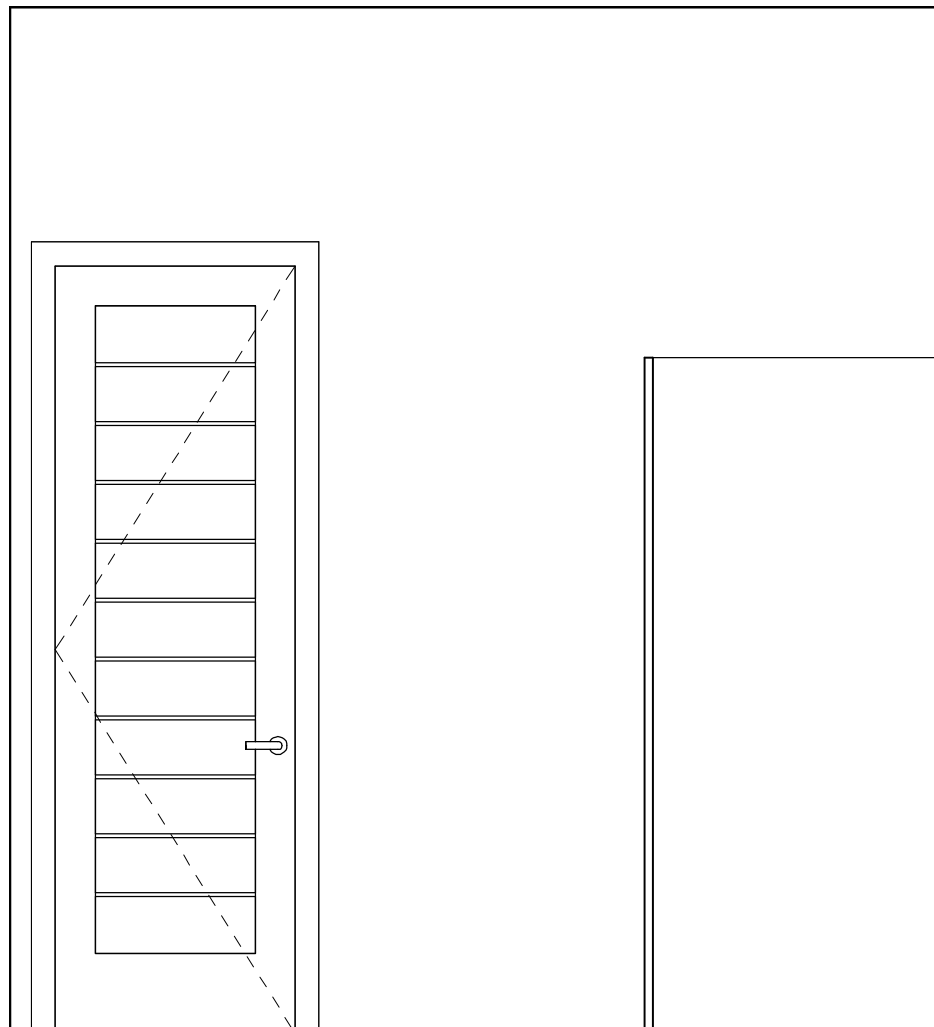


A BATH 3- ELEVATION A
1/2" = 1'-0"

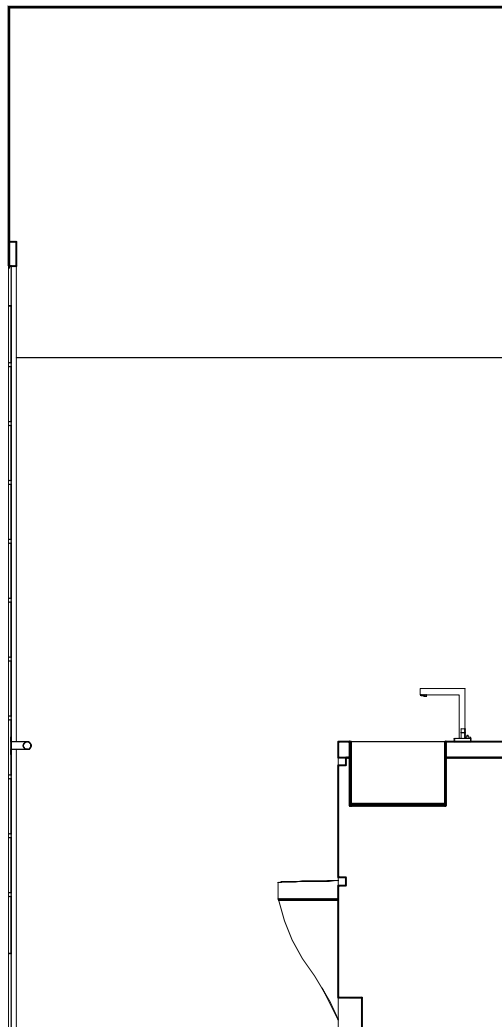


B BATH 3- ELEVATION B
1/2" = 1'-0"

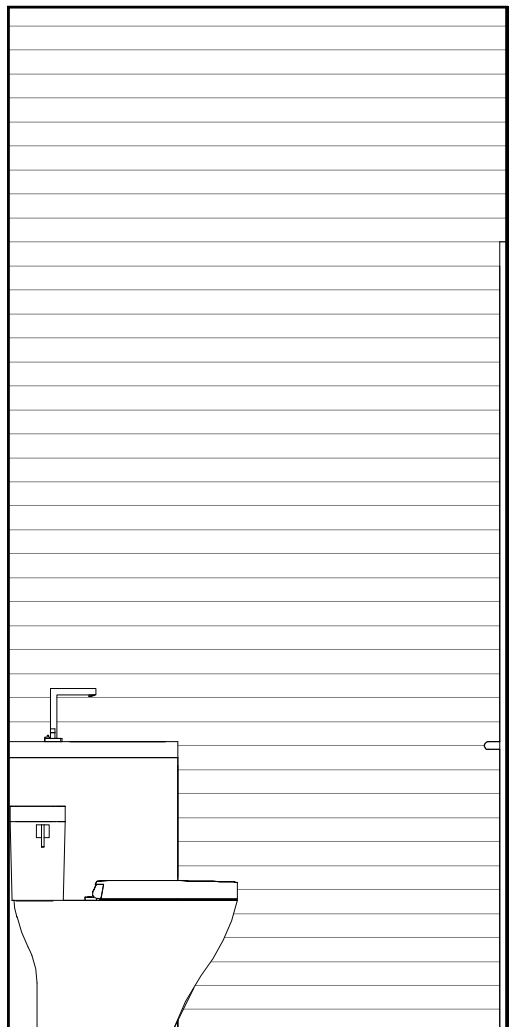


C BATH 3- ELEVATION C
1/2" = 1'-0"

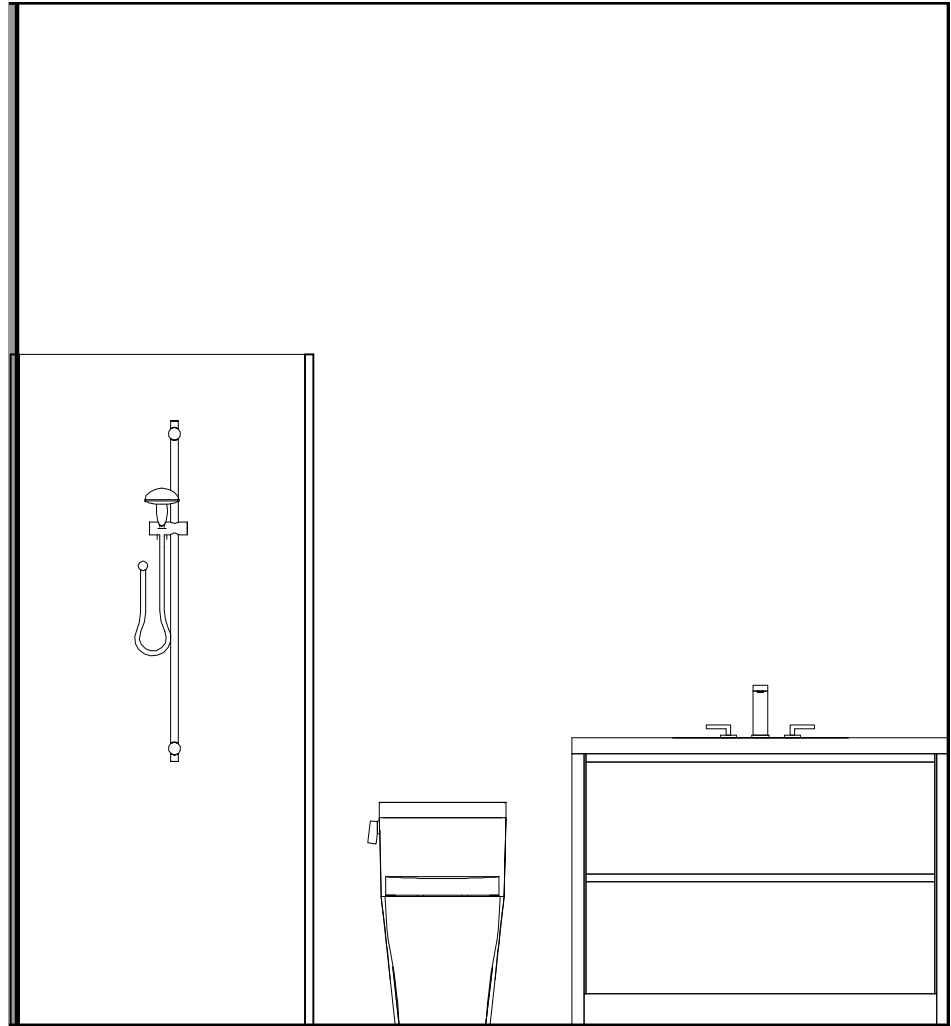


D BATH 3- ELEVATION D
1/2" = 1'-0"

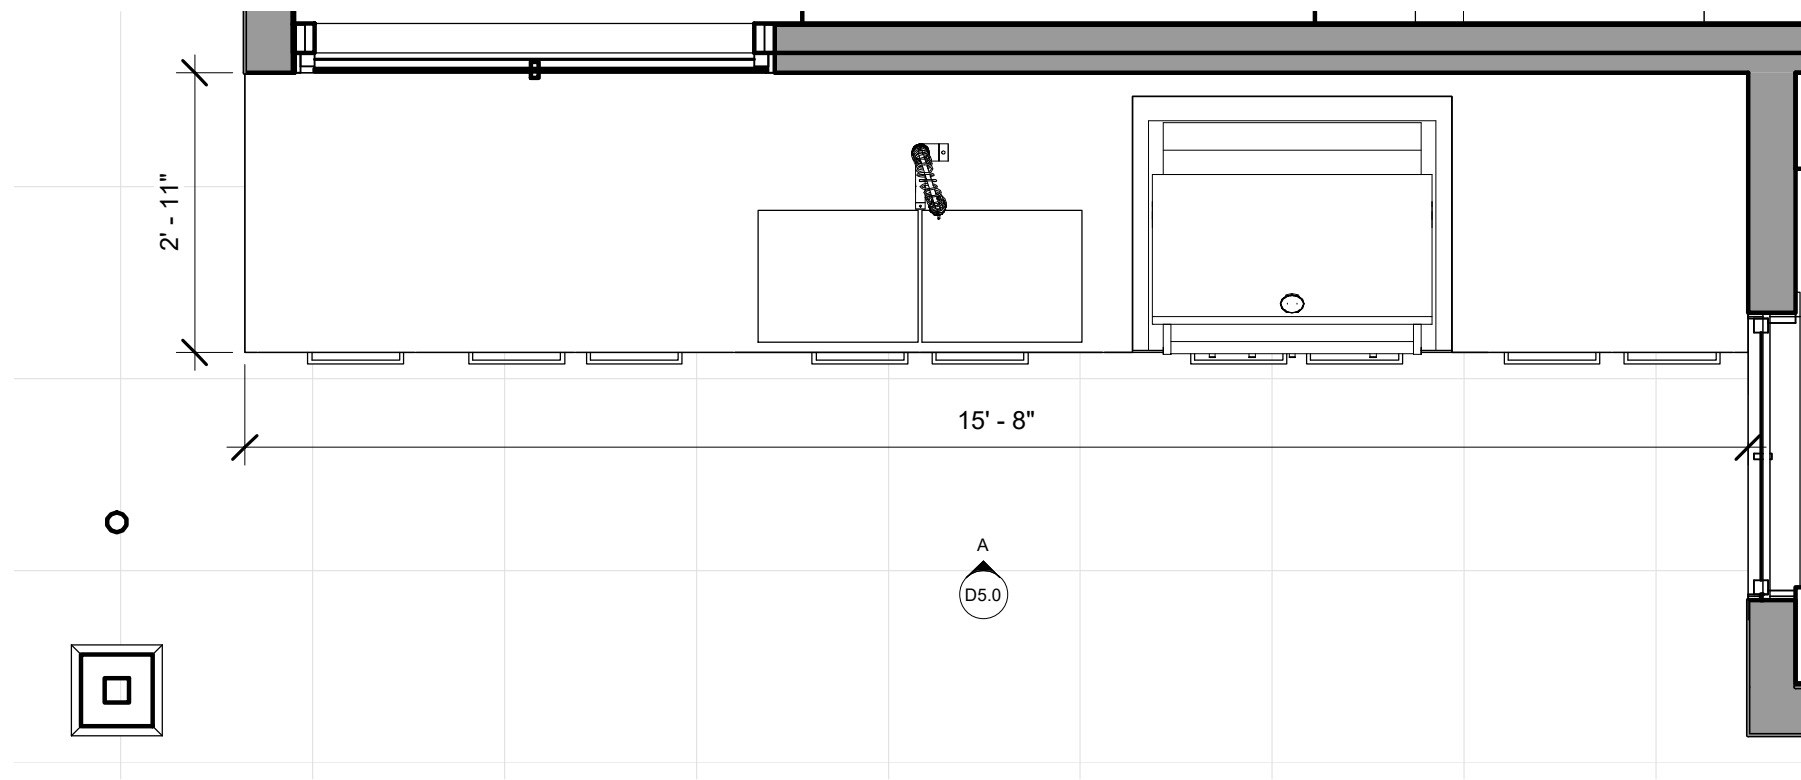


1 OUTDOOR KITCHEN - ENLARGED FLOOR PLAN
1/2" = 1'-0"

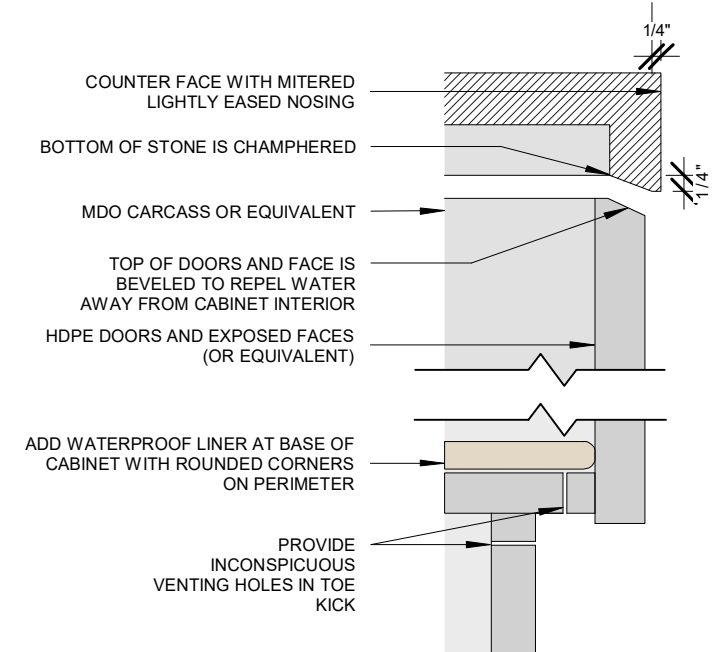


EXTERIOR CABINETRY
EXTERIOR CABINETRY DETAIL
LIMITING WATER INTRUSION AND
ENCOURAGING AIR FLOW

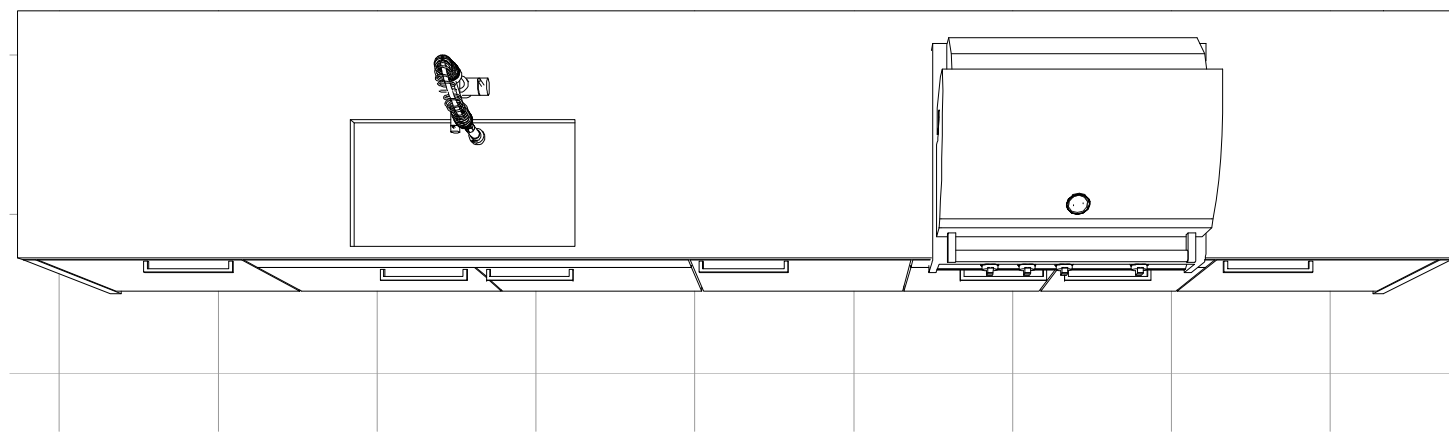


2 OUTDOOR KITCHEN - TOP PERSPECTIVE

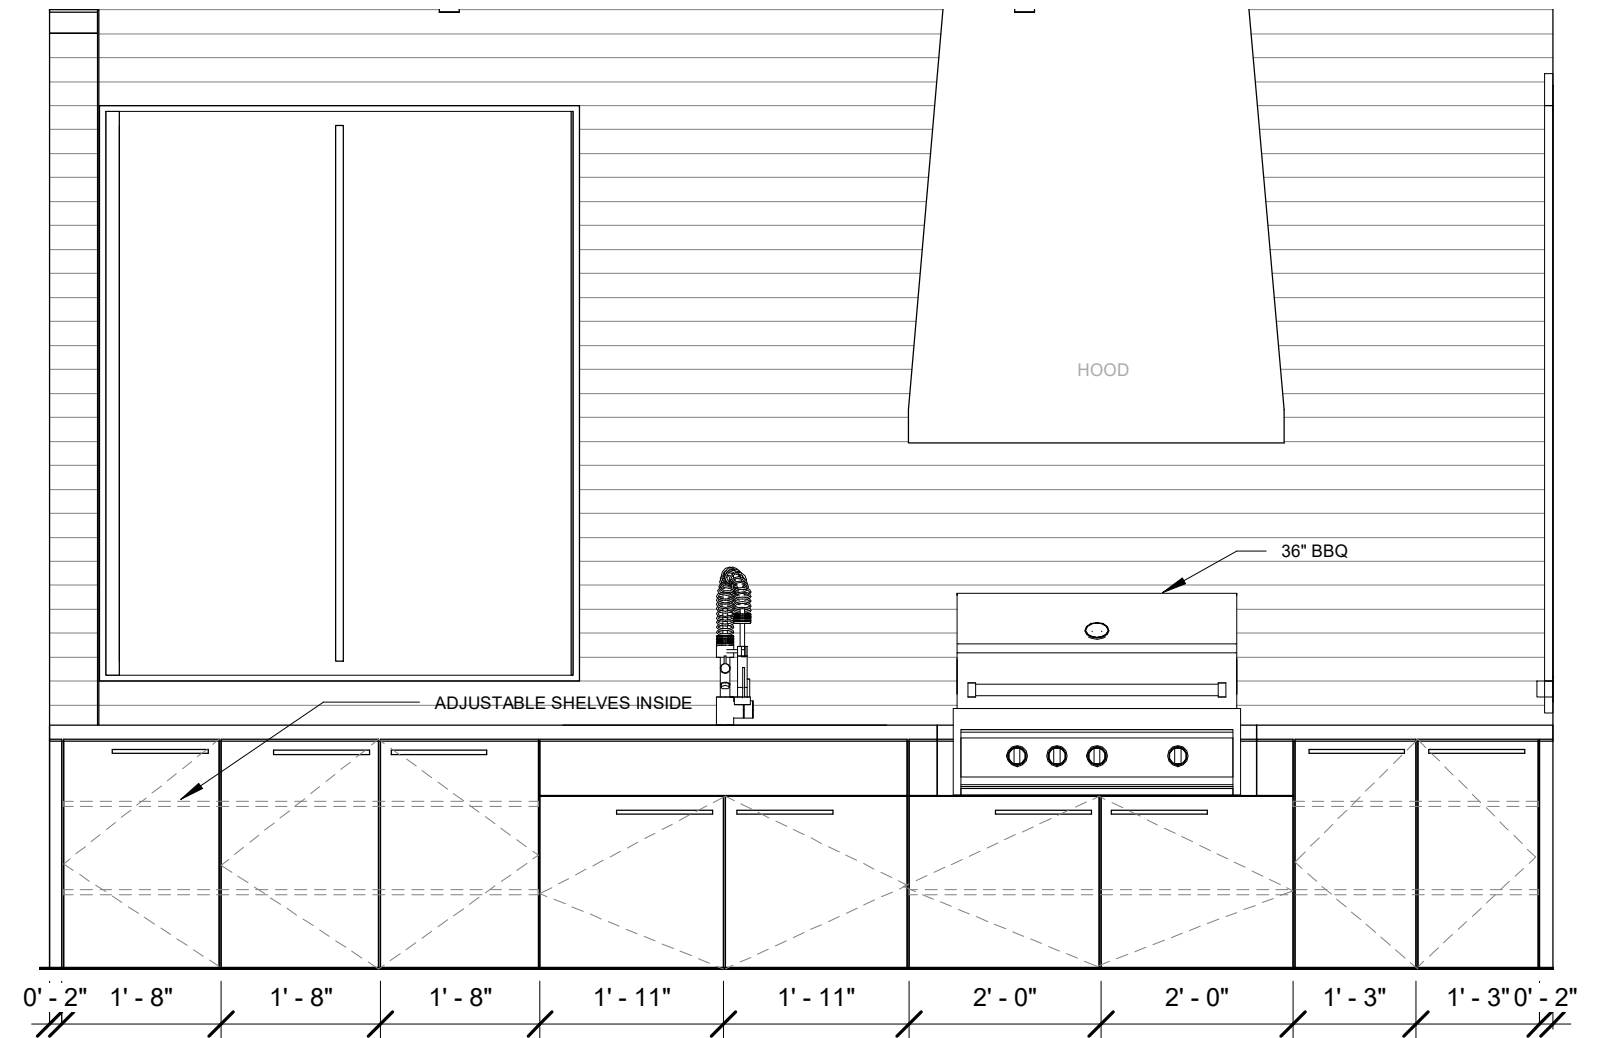

A OUTDOOR KITCHEN ELEVATION A
1/2" = 1'-0"

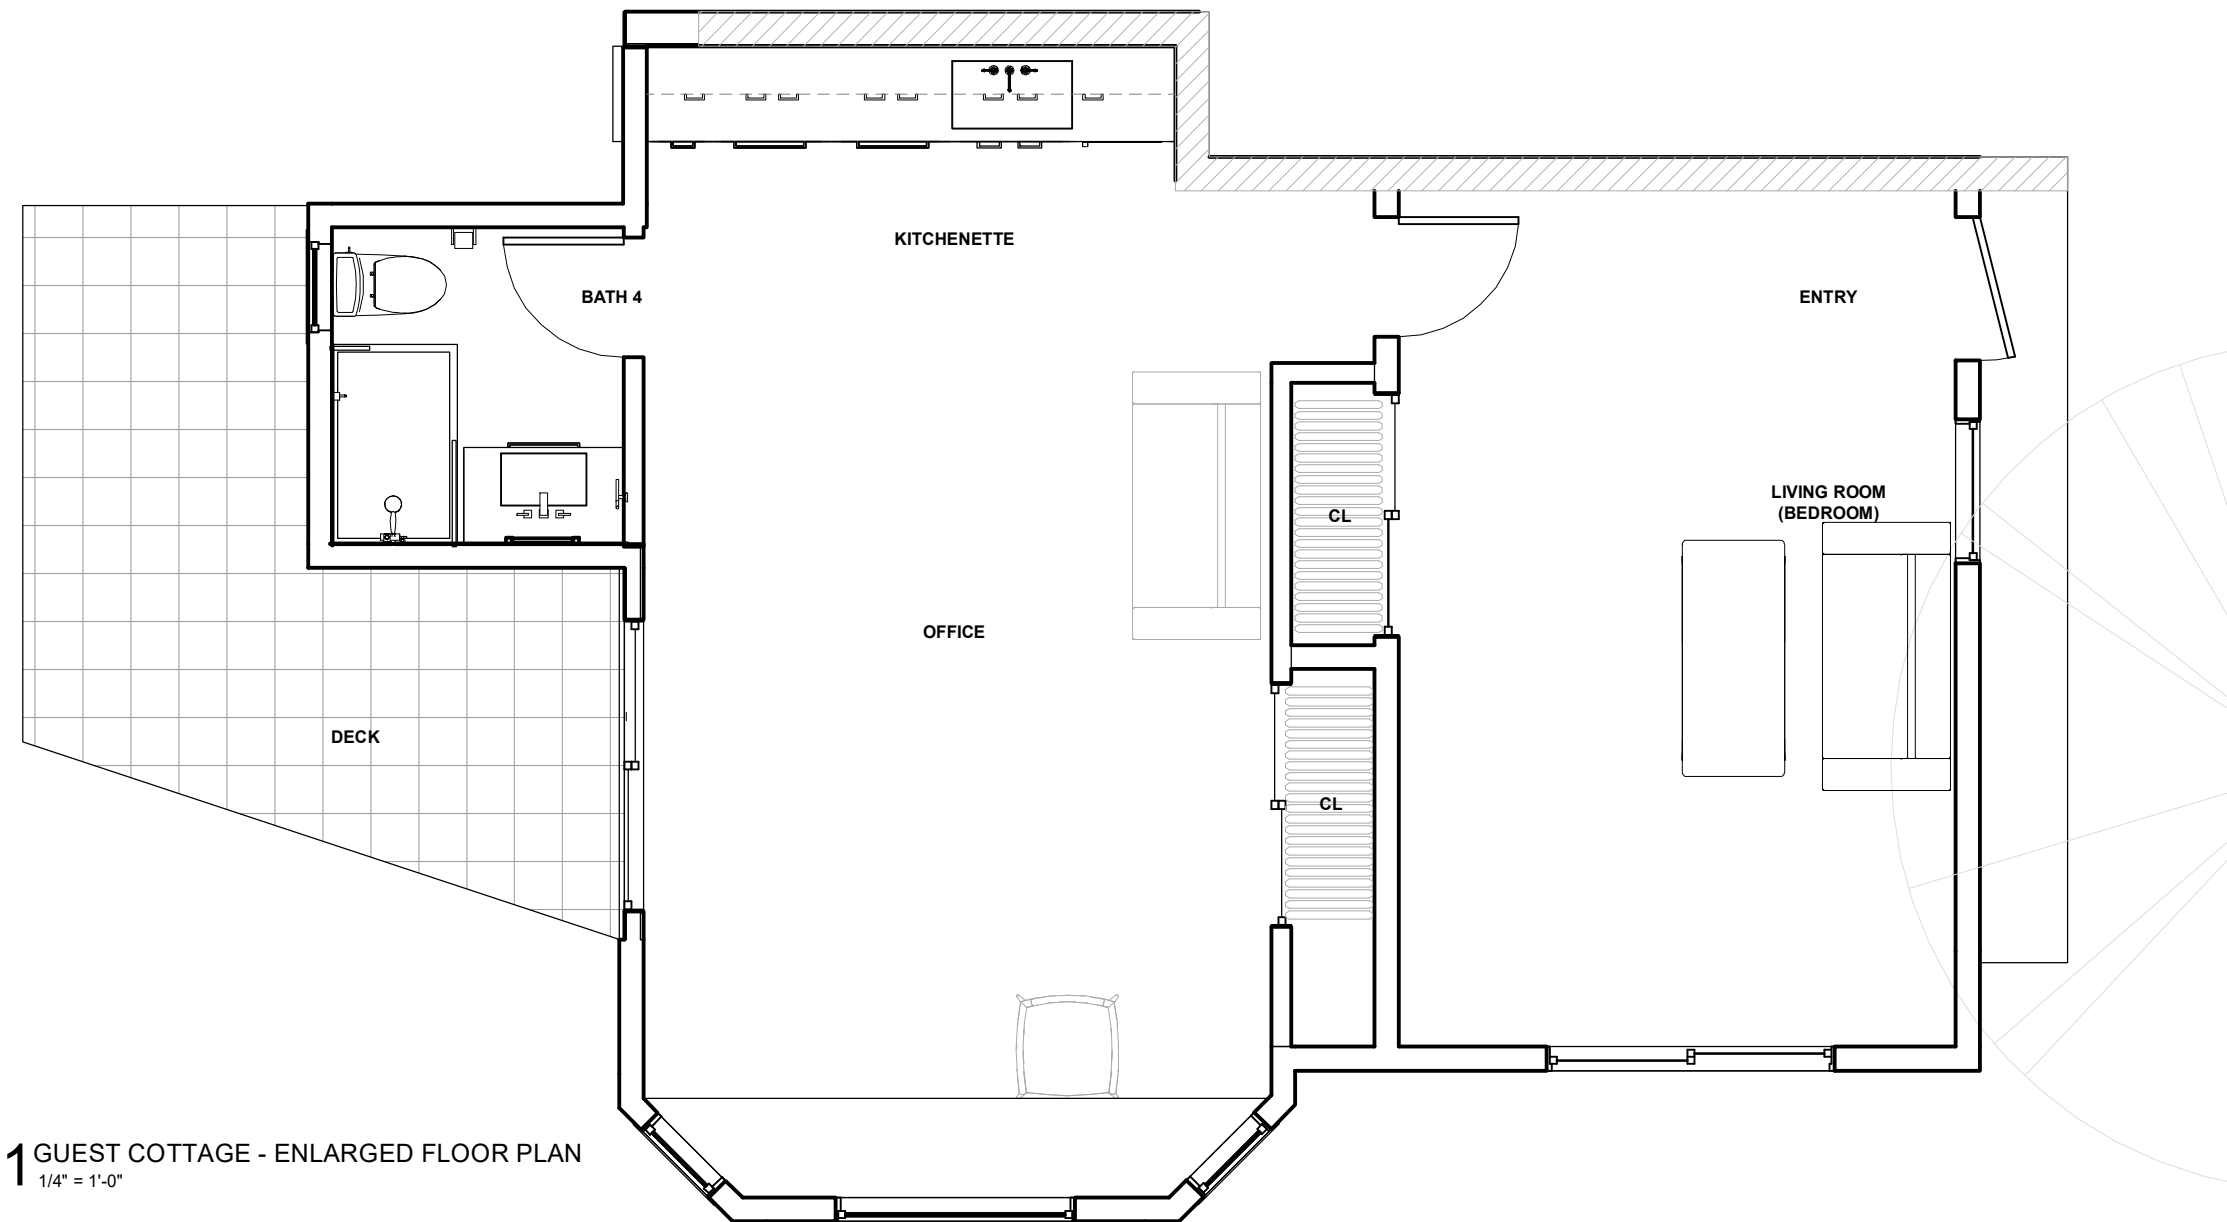


1 GUEST COTTAGE - ENLARGED FLOOR PLAN
 1/4" = 1'-0"

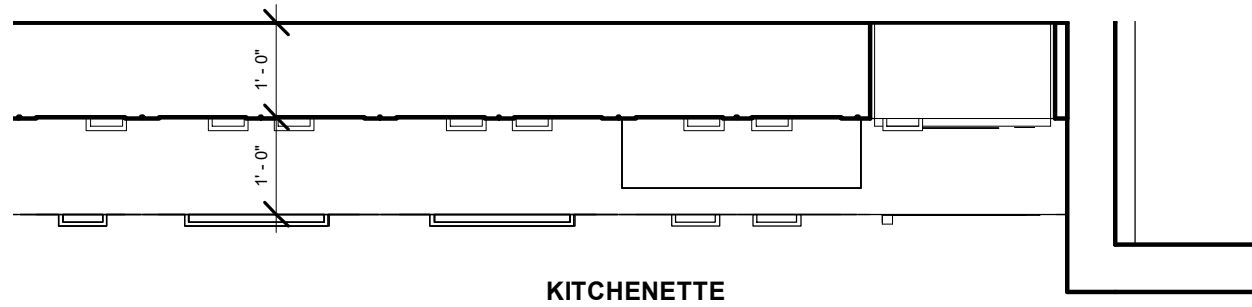

KITCHENETTE


1 KITCHENETTE - ENLARGED PLAN
1/2" = 1'-0"

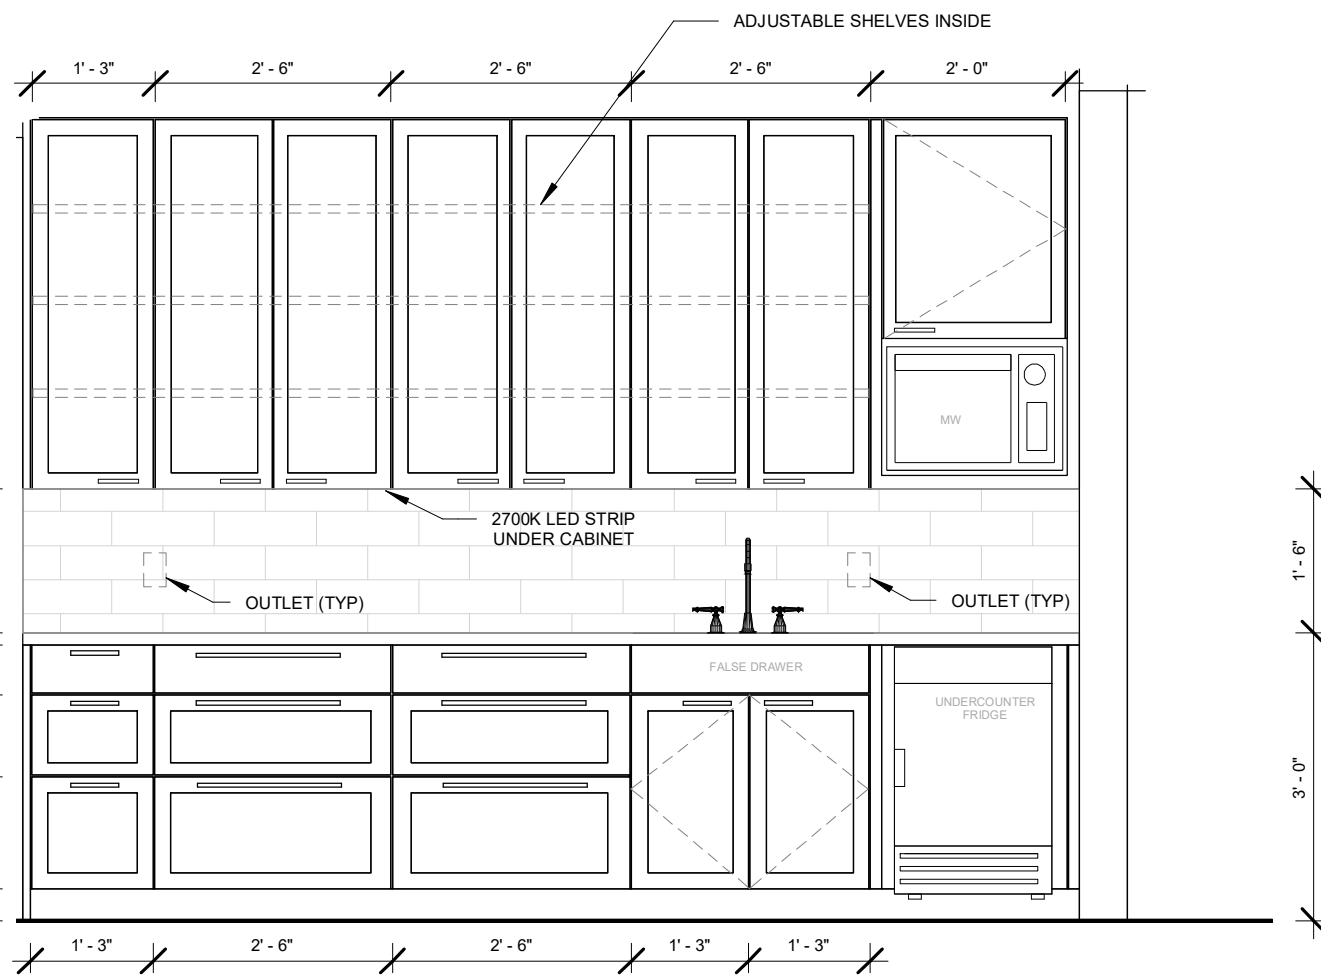


A STUDIO KITCHENETTE ELEVATION A
1/2" = 1'-0"



2 KITCHENETTE - PERSPECTIVE 1

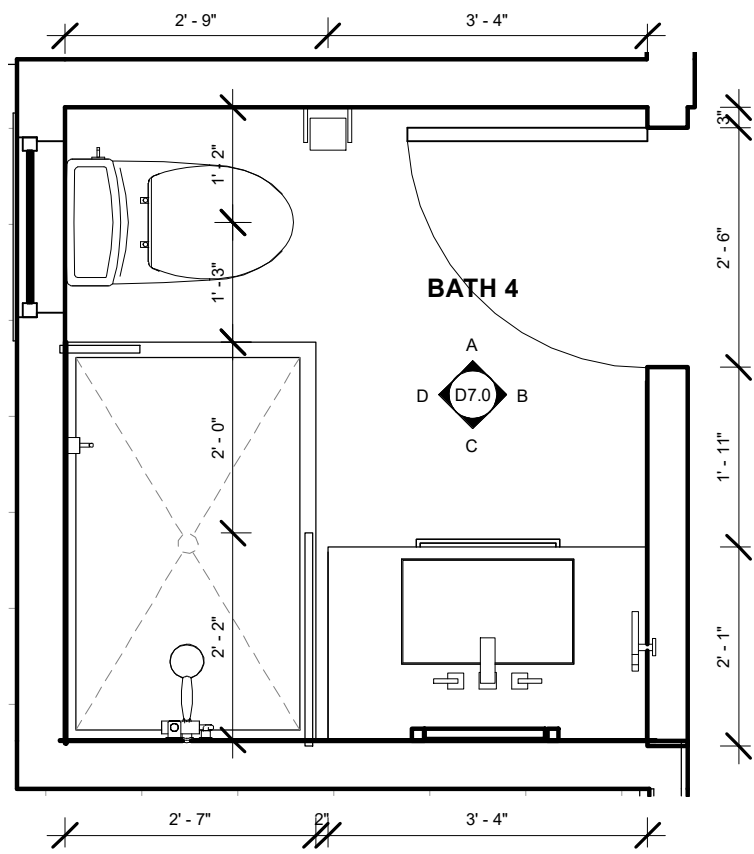


1 BATH 4 - ENLARGED FLOOR PLAN
1/2" = 1'-0"

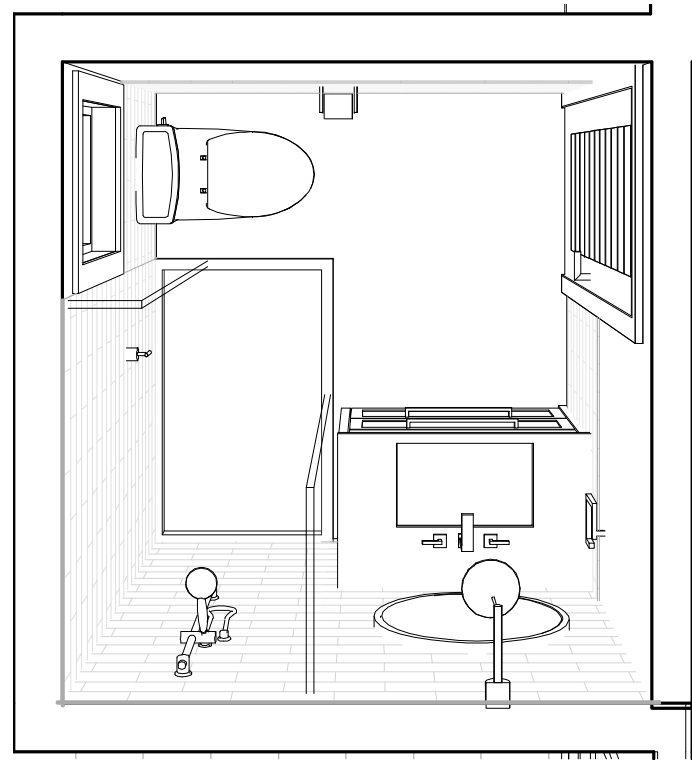


2 BATH 4 - PERSPECTIVE 1




3 BATH 4 - PERSPECTIVE 2

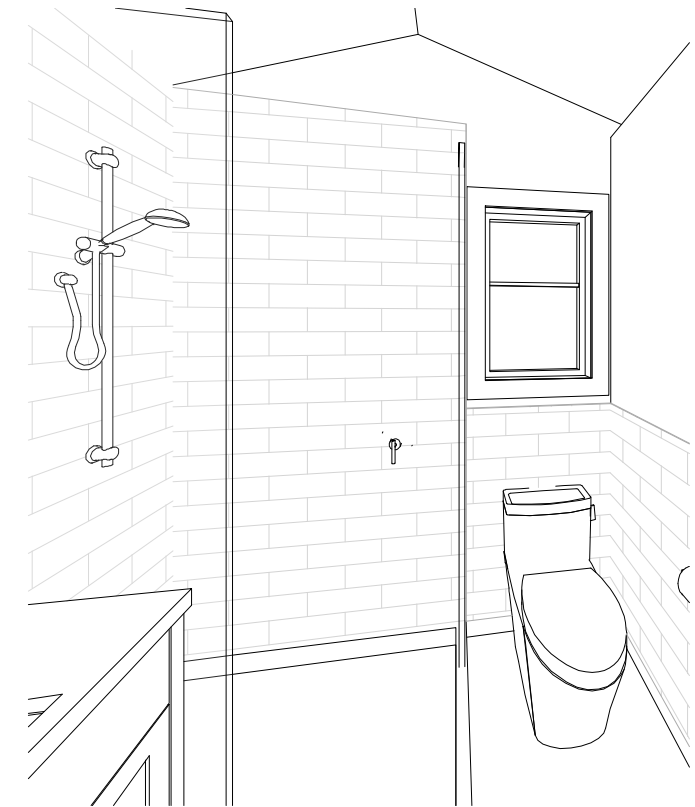


4 BATH 4 - PERSPECTIVE 3

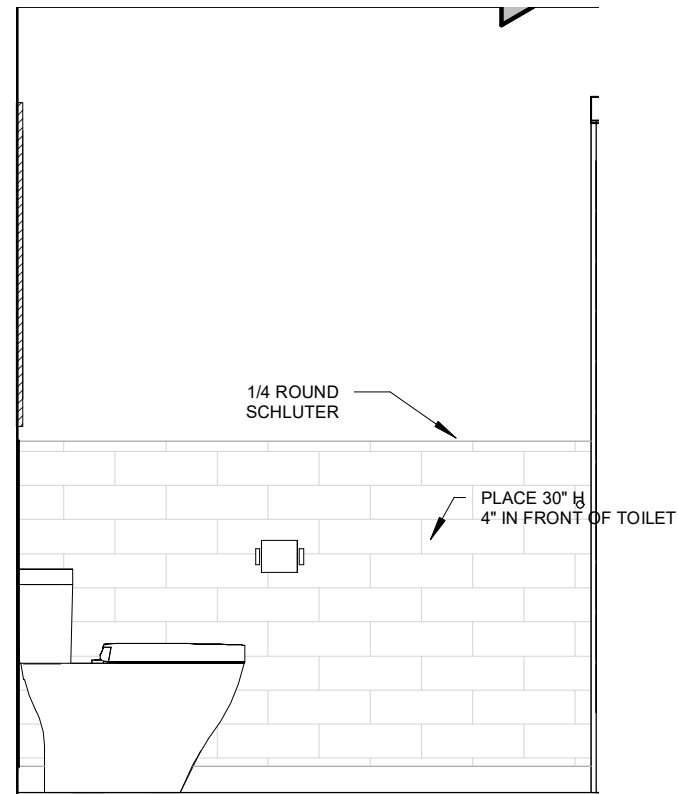


A BATH 4 - ELEVATION A
1/2" = 1'-0"

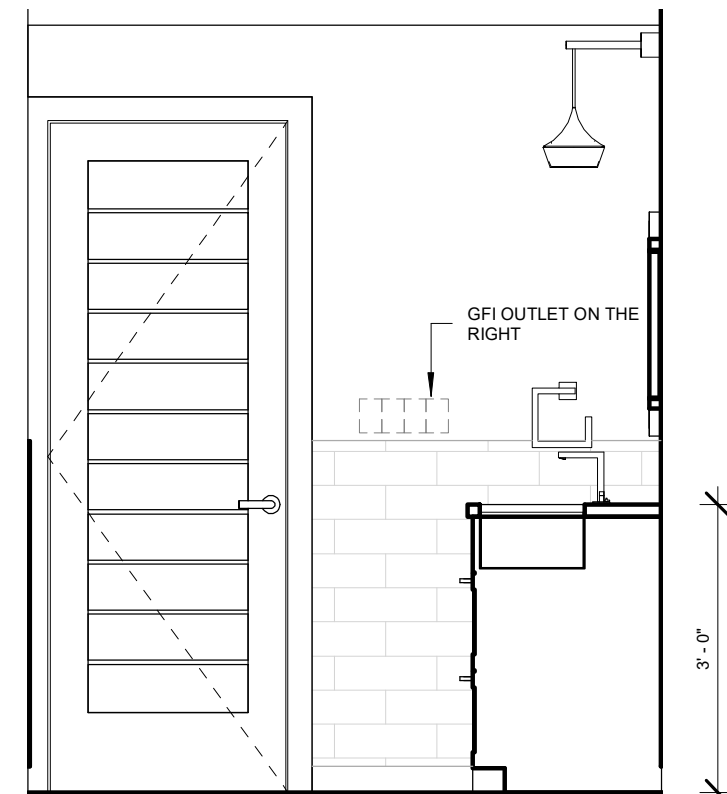


B BATH 4 - ELEVATION B
1/2" = 1'-0"

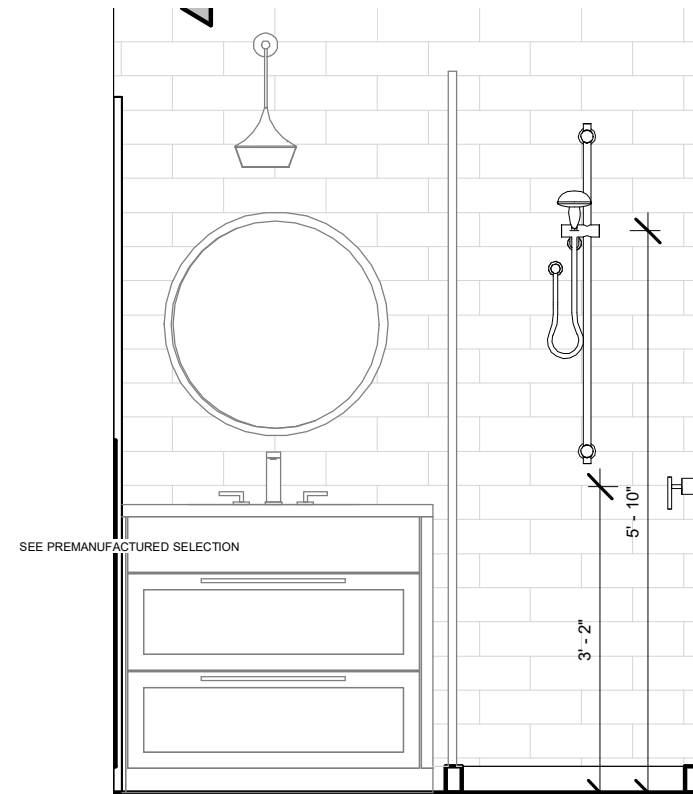


C BATH 4 - ELEVATION C
1/2" = 1'-0"

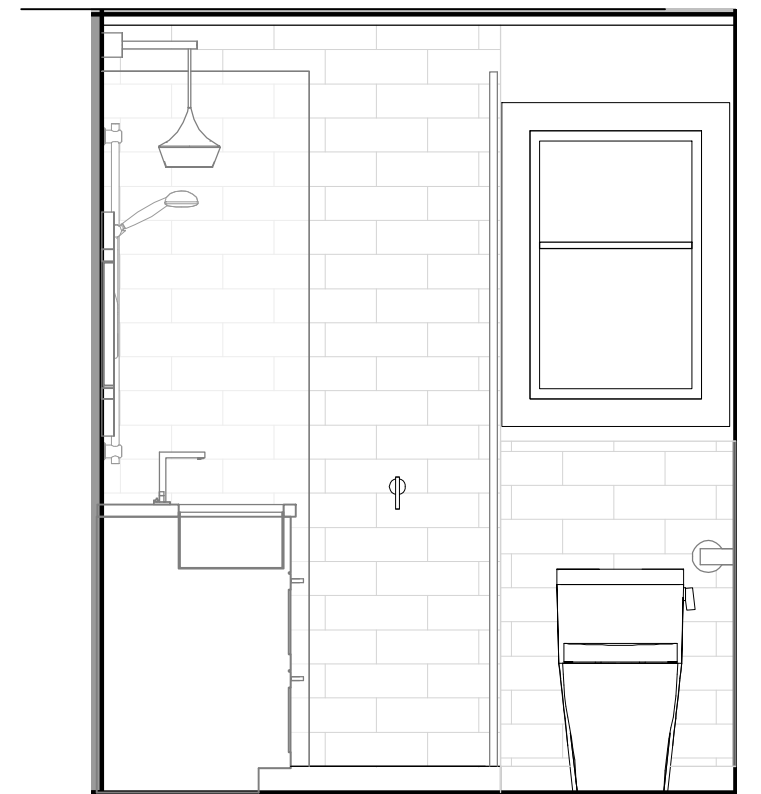


D BATH 4 - ELEVATION D
1/2" = 1'-0"

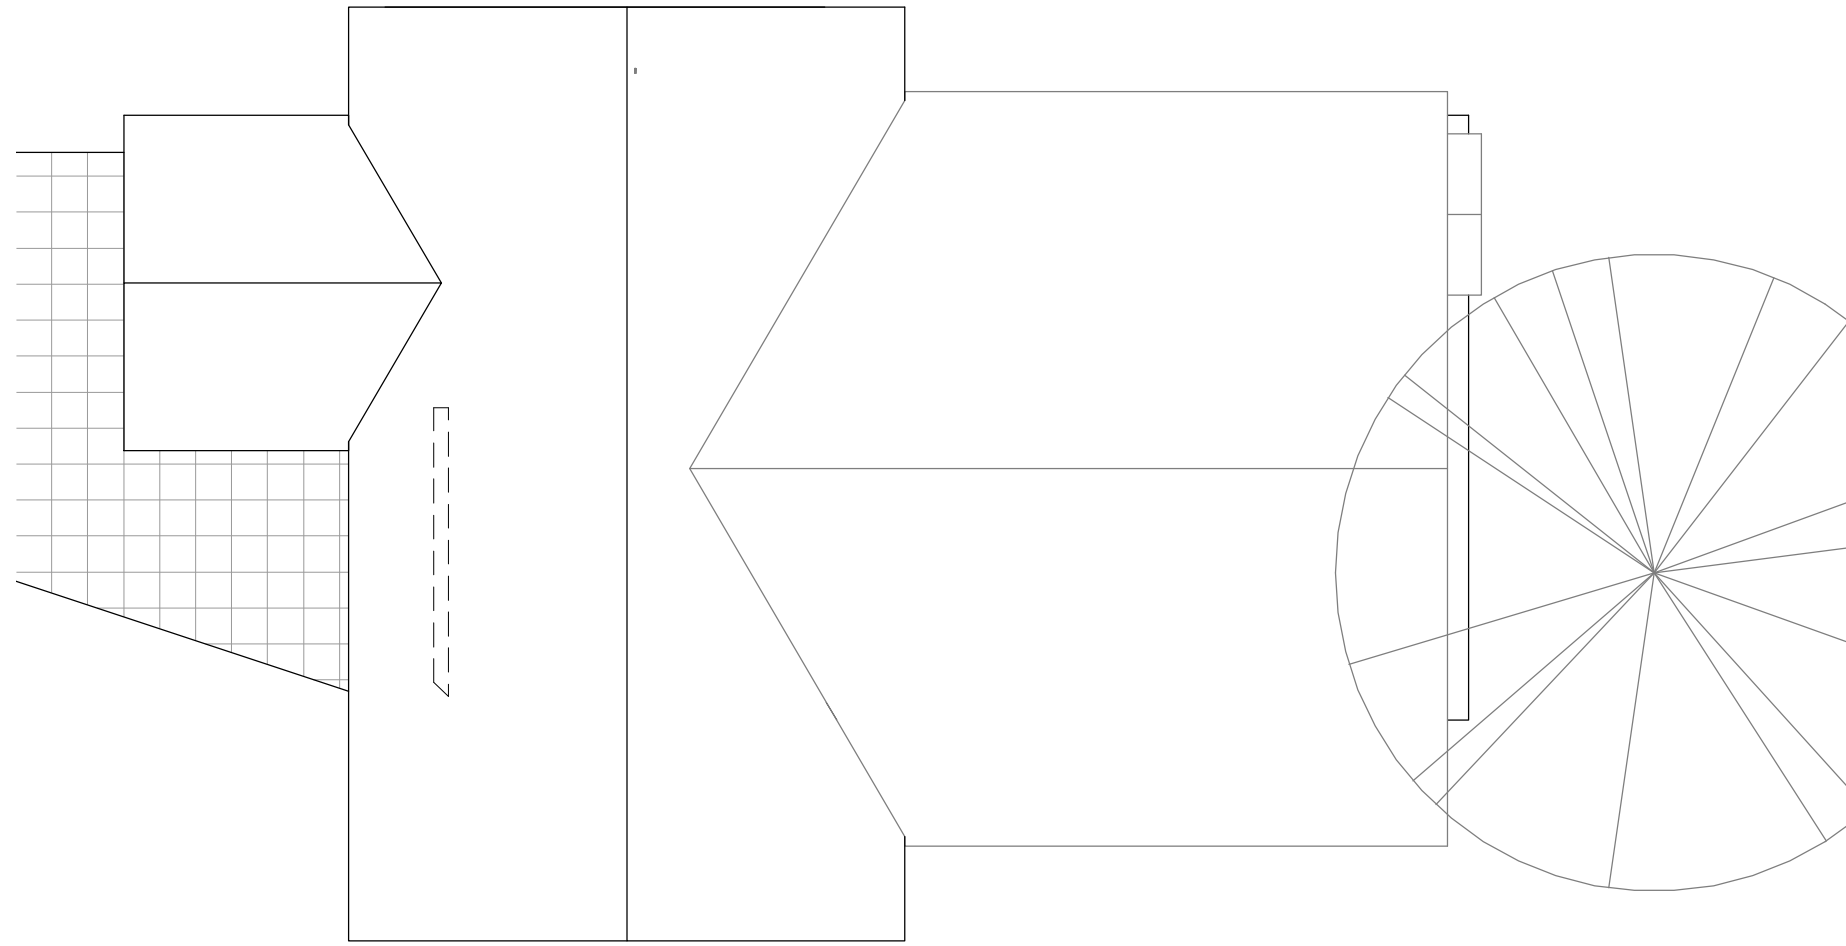

1 GUEST COTTAGE - ROOF PLAN
3/16" = 1'-0"

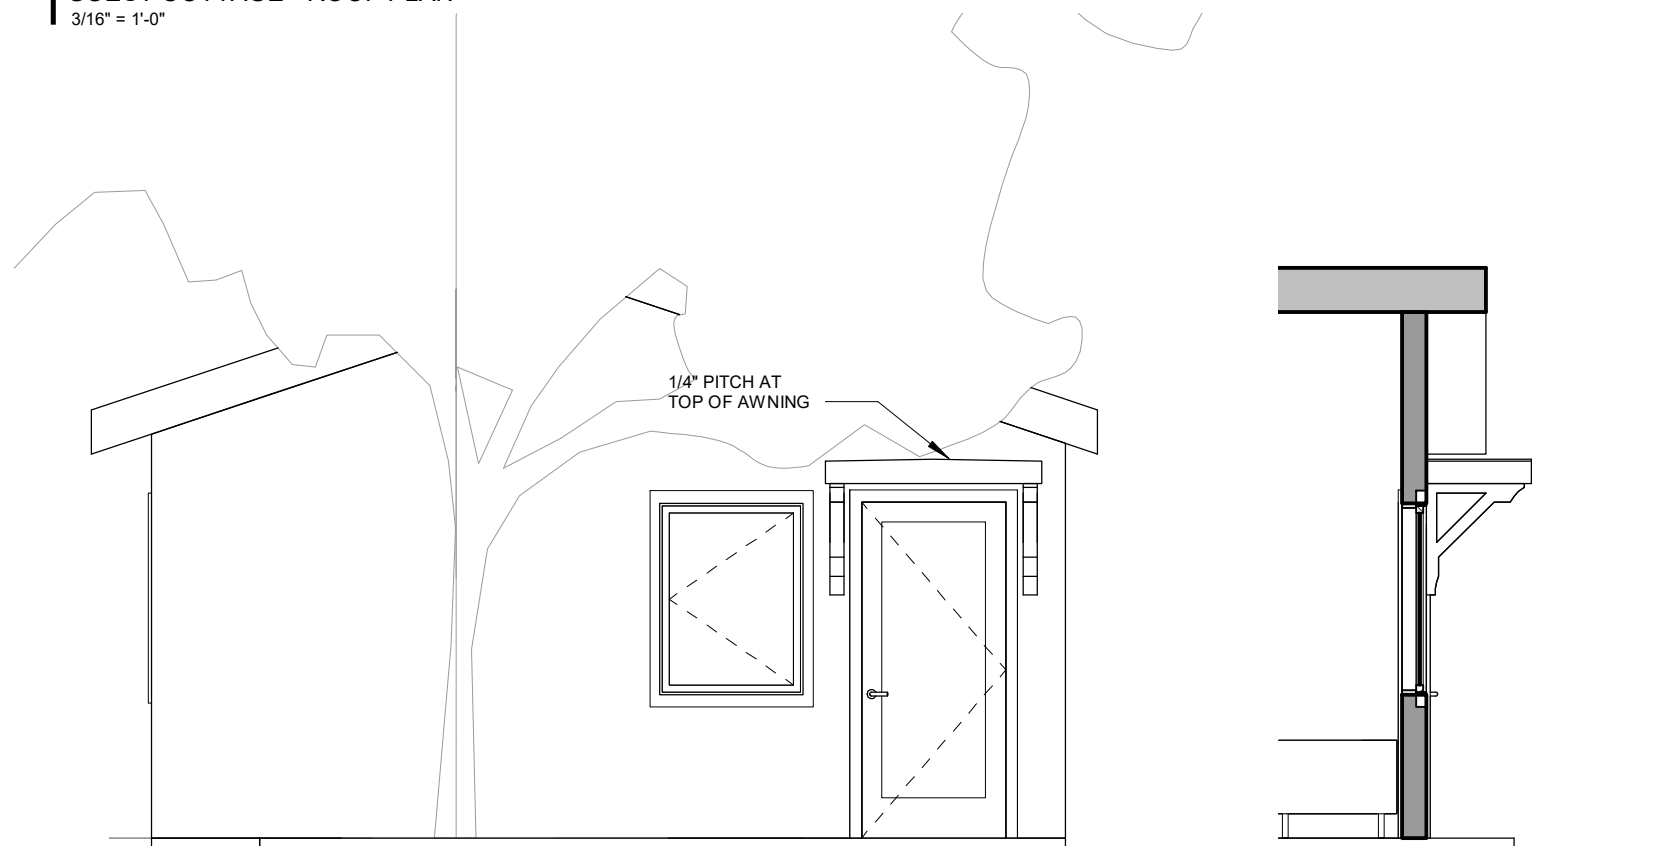

2 GUEST COTTAGE - FRONT DOOR ELEVATION A
1/4" = 1'-0"

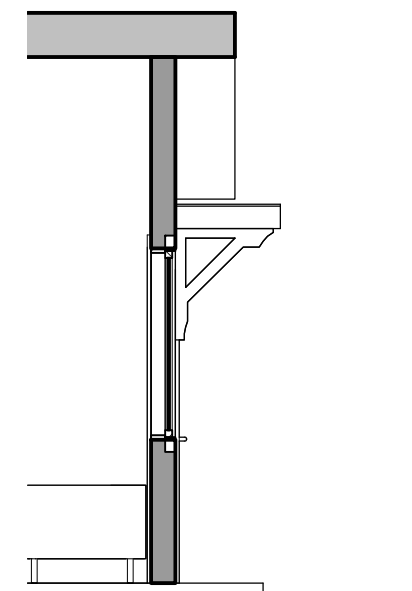

3 GUEST COTTAGE - FRONT DOOR ELEVATION B
1/4" = 1'-0"



4 GUEST COTTAGE - FRONT DOOR PERSPECTIVE VIEW