


KEY NOTES:

APPLICABLE TO THIS SHEET ONLY

1. METAL ROOF - KINGSPAN 900 SYSTEM R-28 INSULATED PANELS
2. METAL SHED ROOF
3. RIDGE CAP, SEE METAL BUILDING DRAWINGS
4. COLUMN BELOW
5. 3\"/>

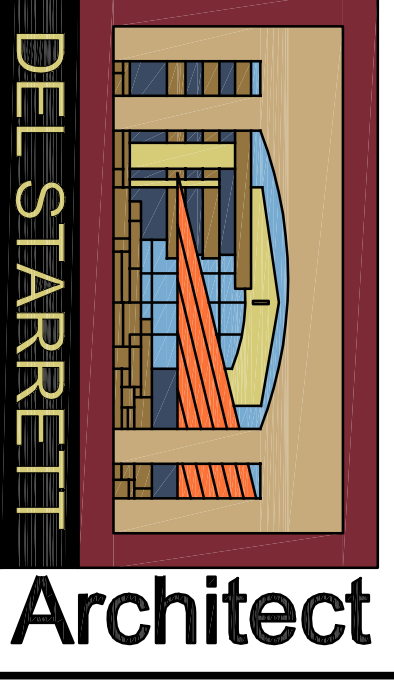

3663 NORTH LAUGHLIN ROAD, SUITE 207
 SANTA ROSA, CALIFORNIA 95403
 PHONE: (707) 526-9645



SEAL


Kunde Barrel Storage
 9825 SONOMA HIGHWAY
 KENWOOD, CA

REV	DATE	BLDG DEPT SUBMITTAL	DESCRIPTION
1	12/23/19	1	

CAD DWG FILE: x24x36.tb.dwg
 DRAWN BY: CRS
 SCALE: 1/8"=1'-0"

© Copyright 2019
 Del Starrett Architect

ROOF PLAN

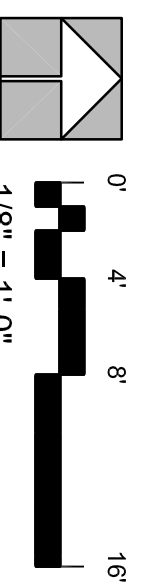

ROOF PLAN

SHEET NUMBER

A2.2