



0' 2' 4' 8'
 1/4" = 1'-0"

SECTION A-A

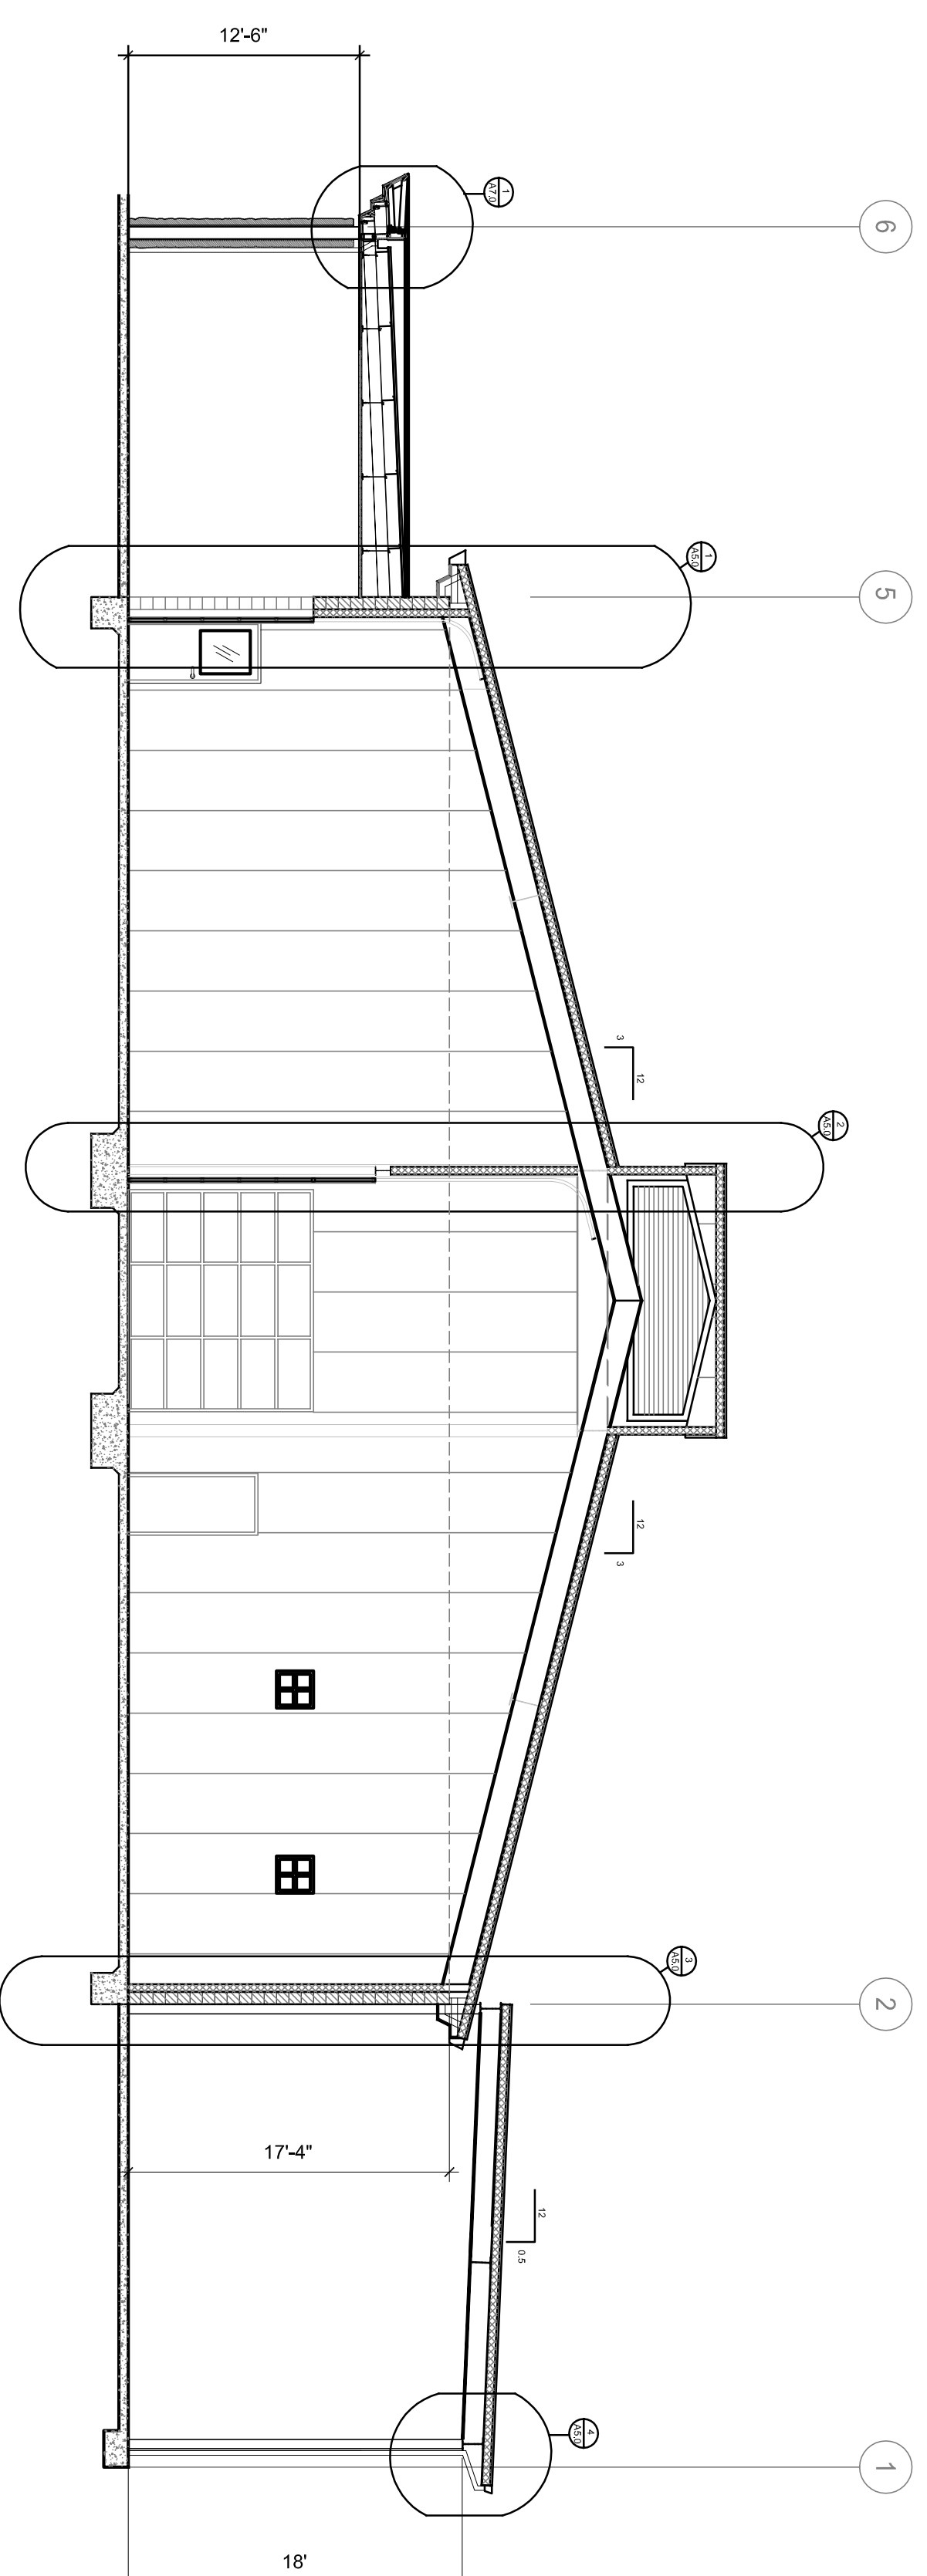

0' 2' 4' 8'
 1/4" = 1'-0"

SECTION B-B

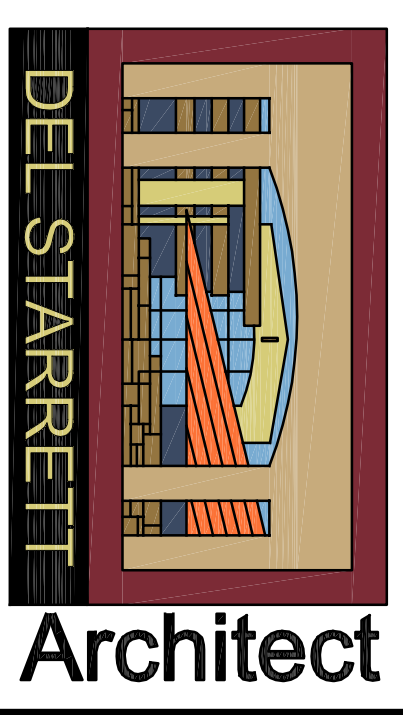

3663 NORTH LAUGHLIN ROAD, SUITE 207
 SANTA ROSA, CALIFORNIA 95403
 PHONE: (707) 526-9645



SEAL

Kunde Barrel Storage
 9825 SONOMA HIGHWAY
 KENWOOD, CA

REV	DATE	BLDG DEPT SUBMITTAL	DESCRIPTION	15118
	12/23/19	BLDG DEPT SUBMITTAL 1		
PROJECT NO: 15118				
CAD DWG FILE: x24x36 tb.dwg				
DRAWN BY: CRS				
SCALE: 1/8"=1'-0"				

© Copyright 2019
 Del Starrett Architect

BUILDING SECTIONS

SHEET NUMBER

A4.0