


© Copyright 2021 Creations West  
 This plan is the property of Creations West and shall not be duplicated in any form or used as the basis for any new plans.

The builder/general contractor (construction professional) must carefully and thoroughly verify dimensions, validity, and overall integrity of the plans. In the event of a discrepancy, prior to construction, Creations West shall be contacted for clarification. At the time of construction, Creations West is relieved of liability and the builder/general contractor assumes full responsibility.

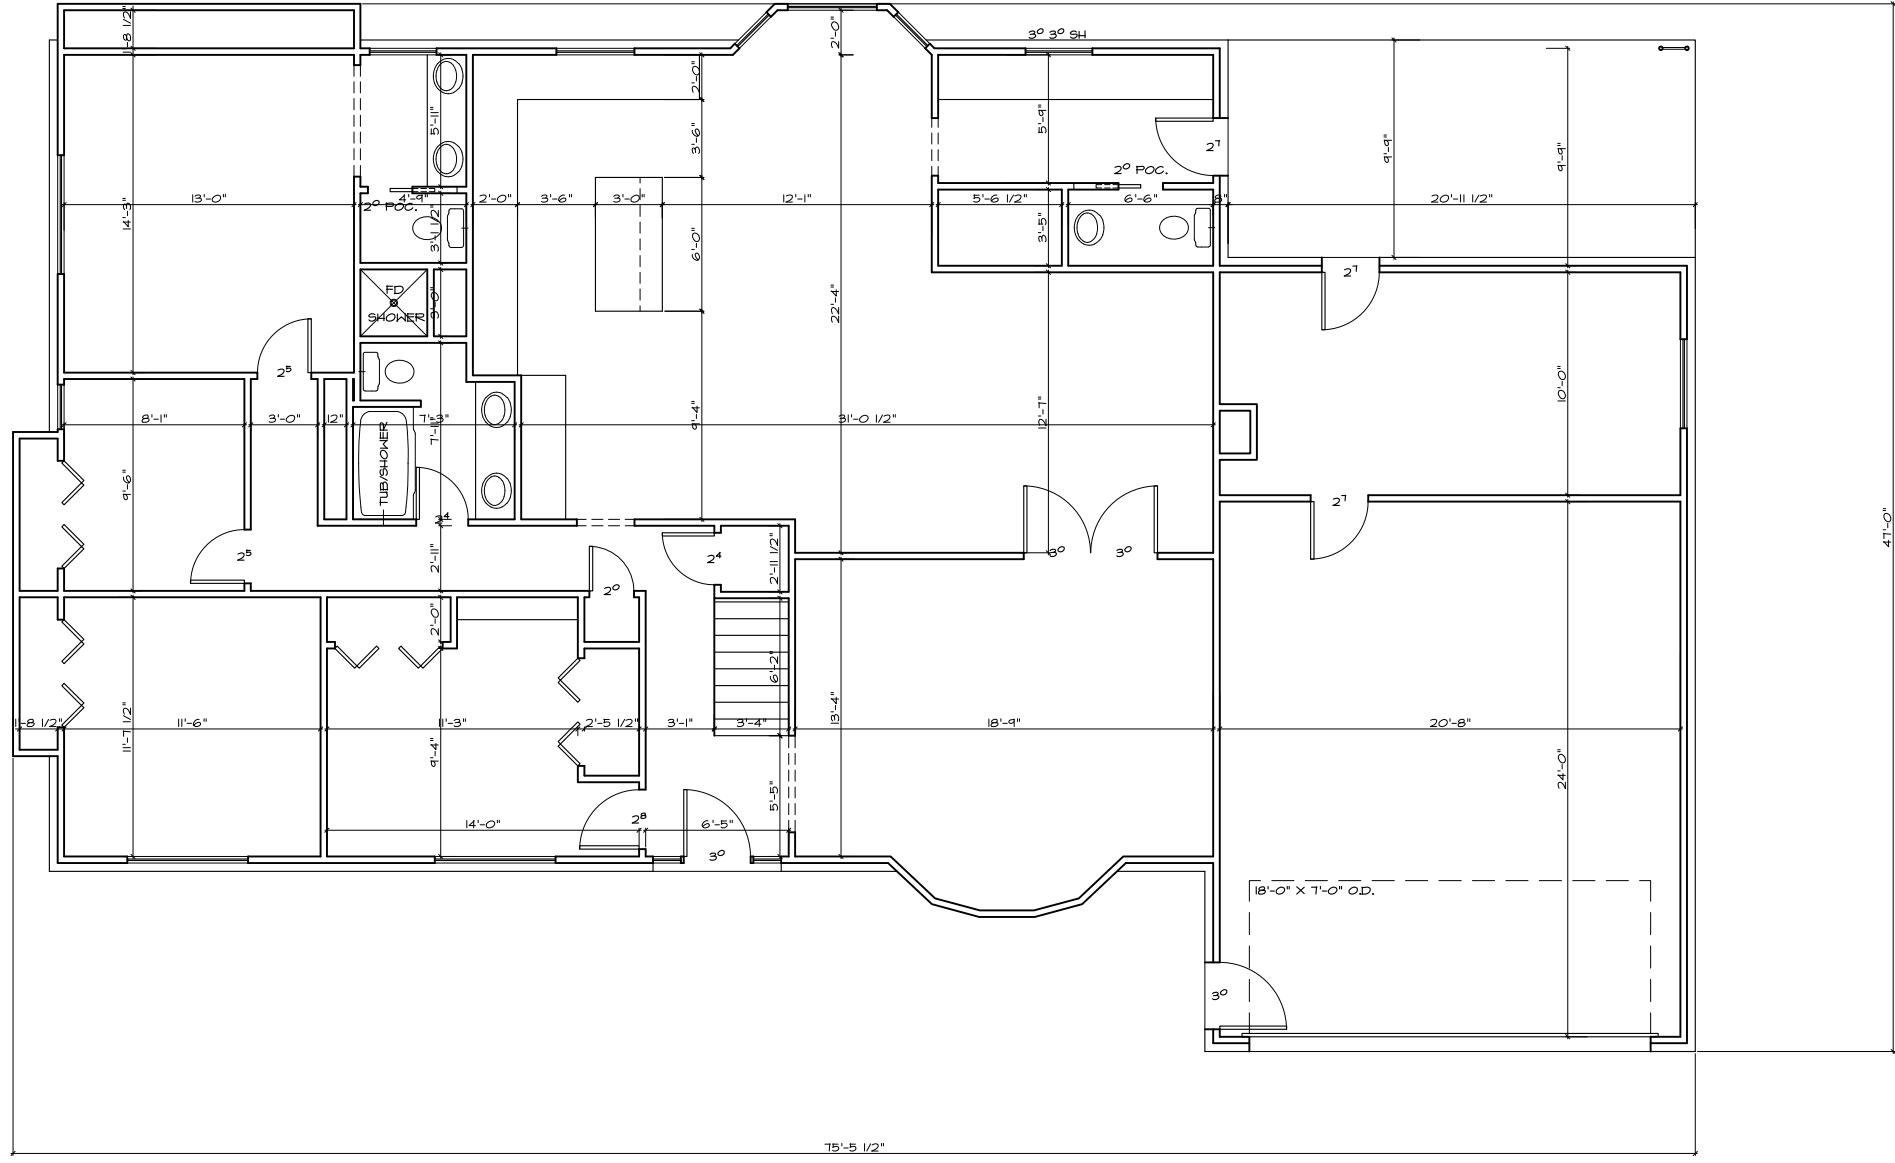

**EXISTING MAIN FLOOR PLAN**  
 SCALE 1/4"

PLANNED FOR:  
**THATCHER HOME**  
 475 E 5950 S  
 MURRAY, UTAH

Ammon, Idaho 83406  
 South Jordan, Utah 84091  
 Clearfield, Utah 84015  
 801.925.6700 | 208.925.5555  
 plans@creationswest.com

**CREATIONS WEST**  
 EVEN THE BEST DREAMS NEED A PLAN  
 WWW.CREATIONSWEST.COM



DATE:  
 MAR. 25 22  
 SHEET:  
 #

PLAN NUMBER  
**THATCHER**